


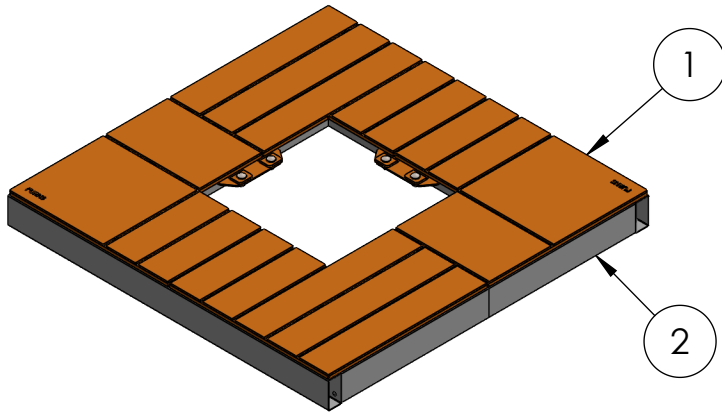
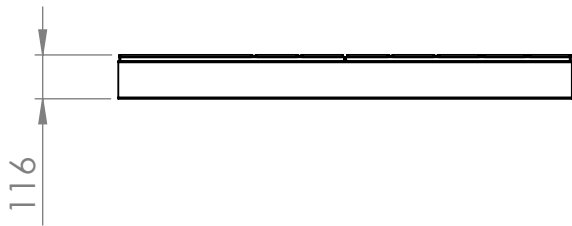
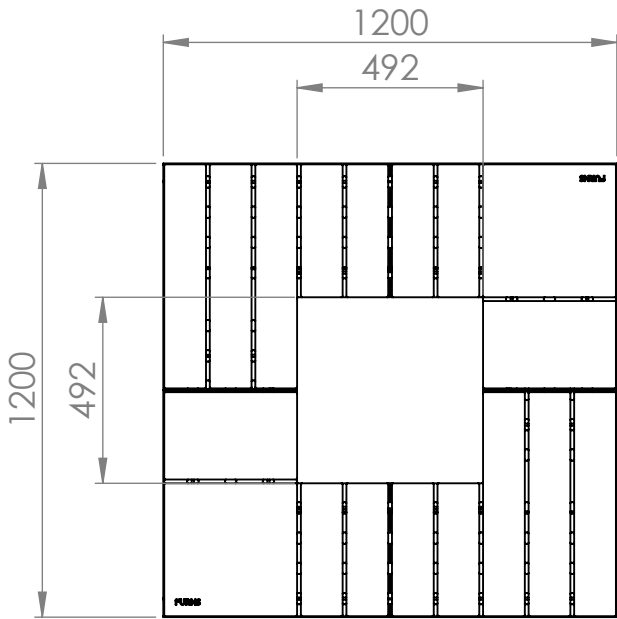


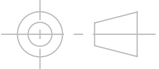




ITEM NO.		PART NUMBER		QTY.
1		TGG.1200.Ct		1
2		TGFL.1200		1
DRAWN	Dorus Bannenbergh	DATE		
REVISION		18-6-2026		
 TRANSFORMING URBAN SPACES			TITLE:	
			Grid light Ct	
Color:		Mass(kg): 185.83		SCALE:1:20
		Liessentstraat 4, 5405 AG Uden (NL). † 0031 (0)413 - 27 41 68. e info@furns.nl, i www.furns.nl		Drawing.
				TG.1200 Total
				A3
				SHEET 1 OF 12

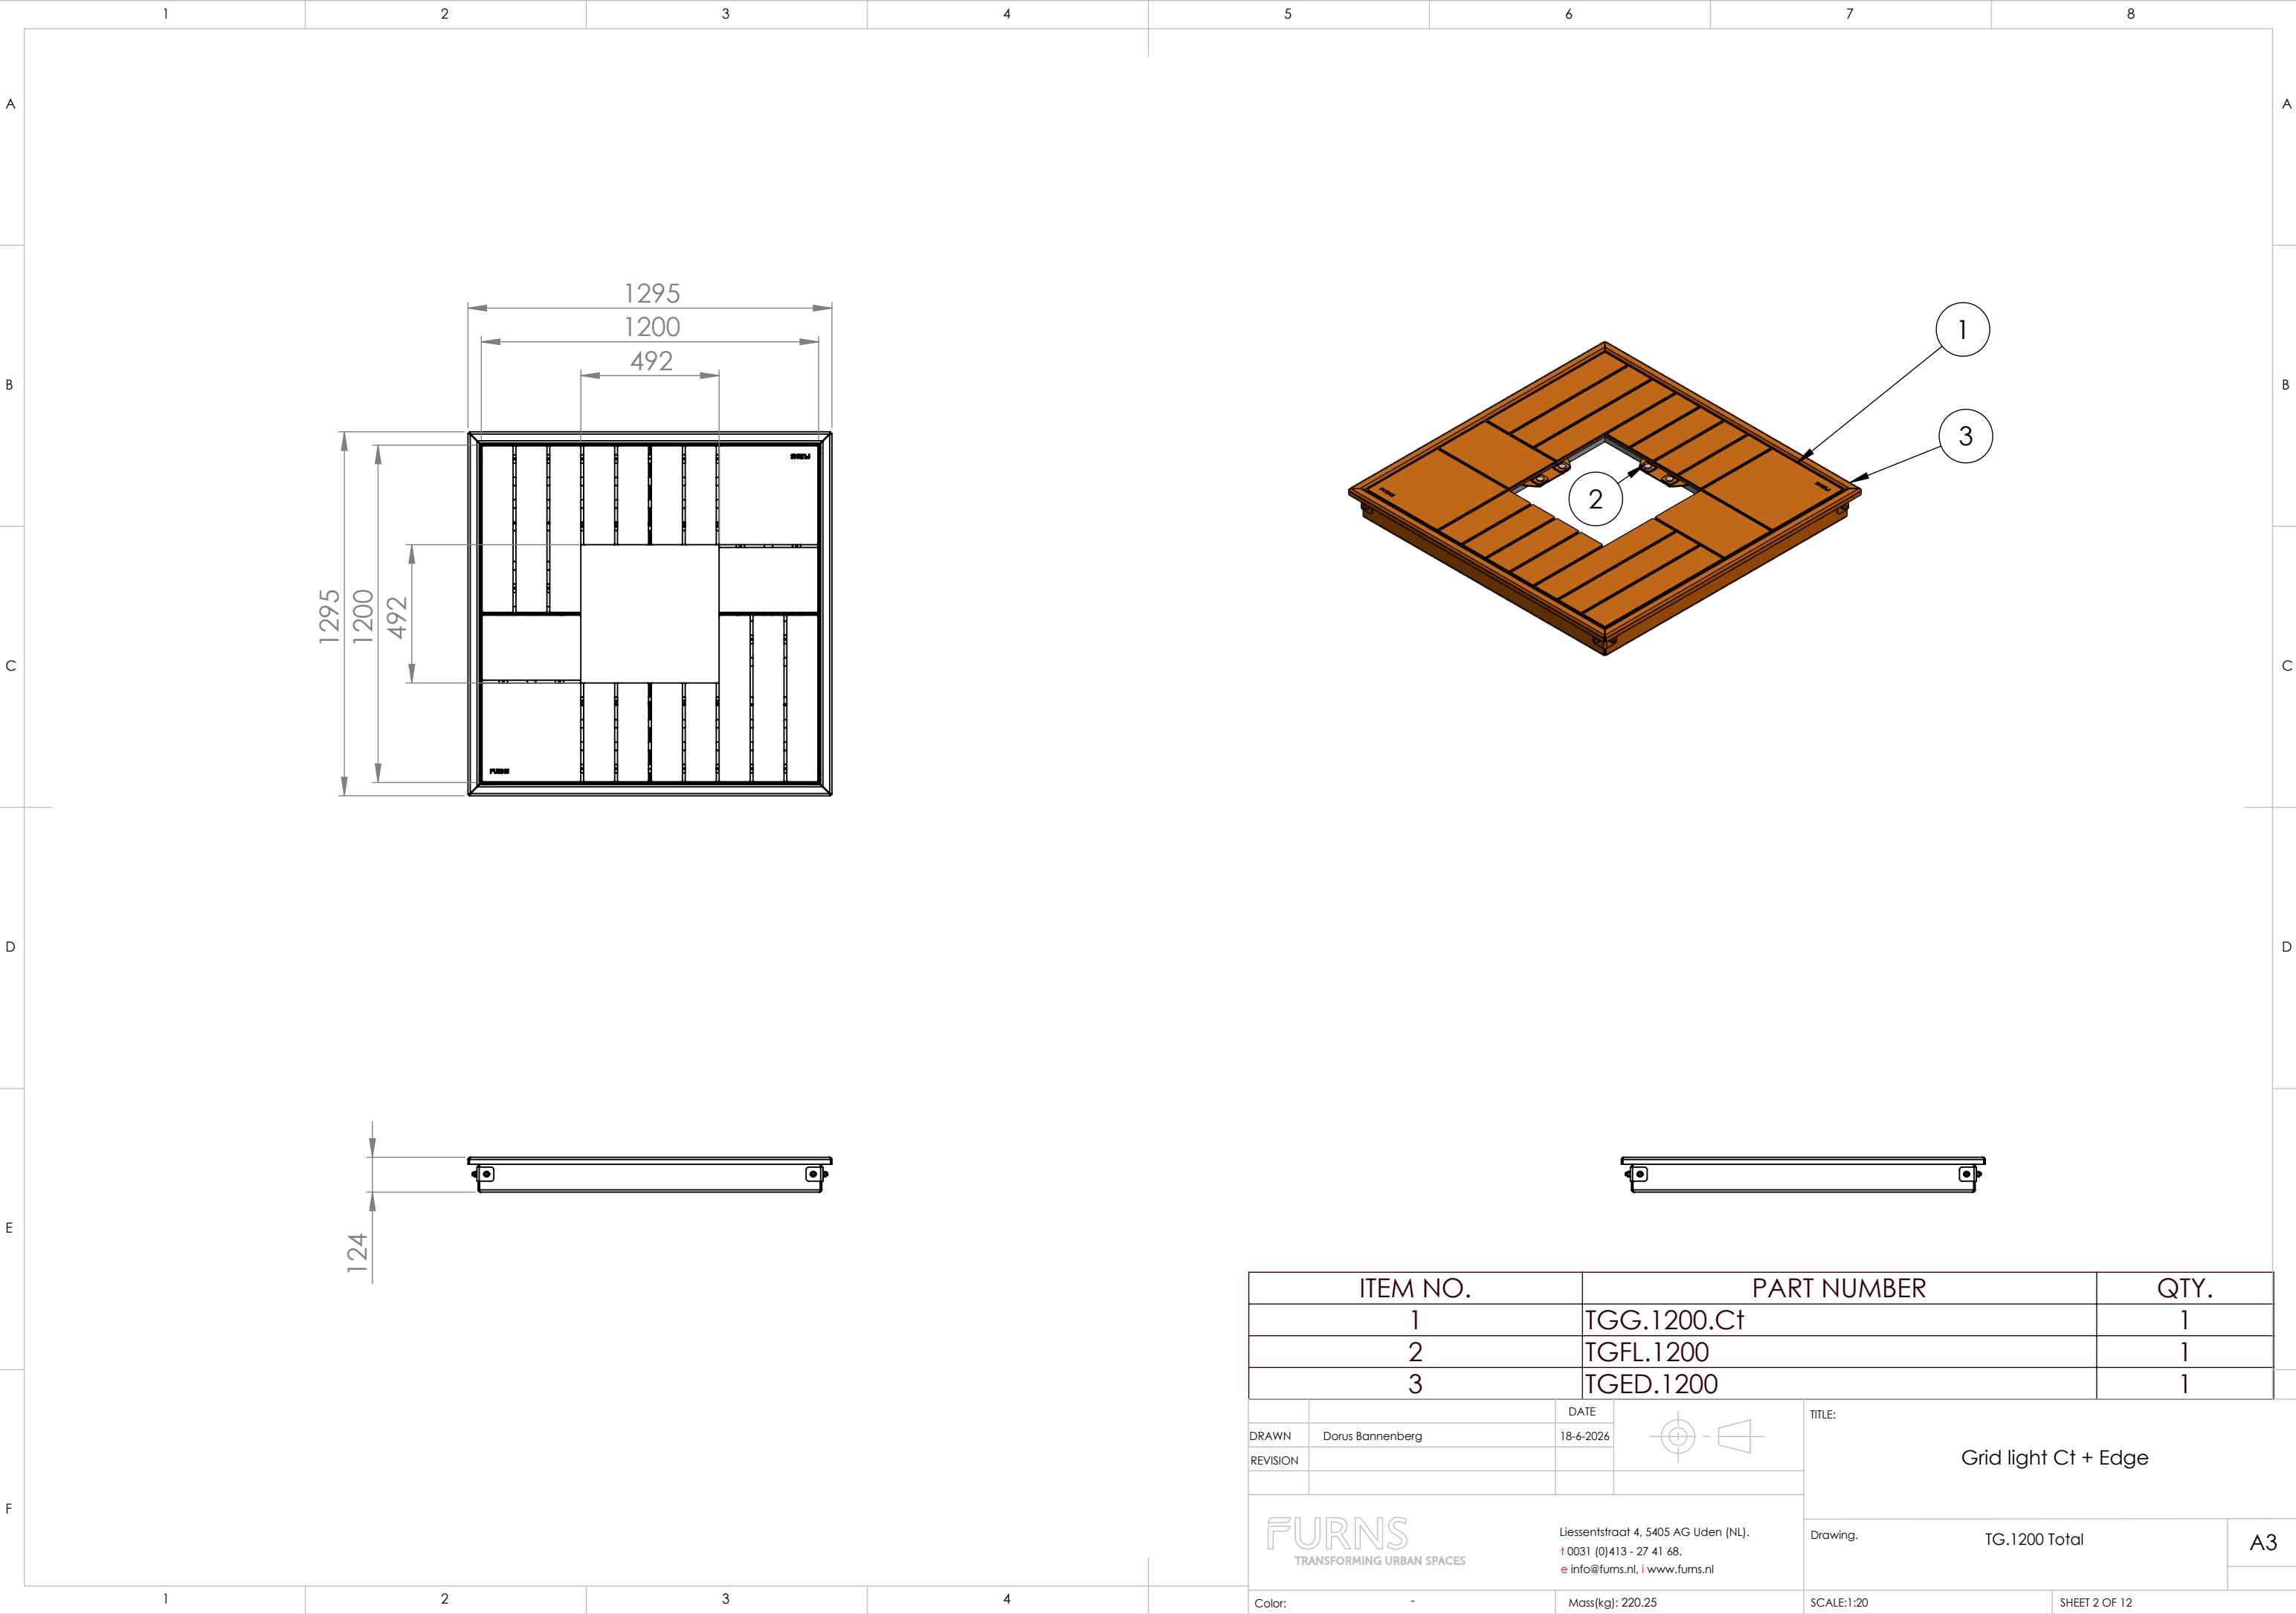

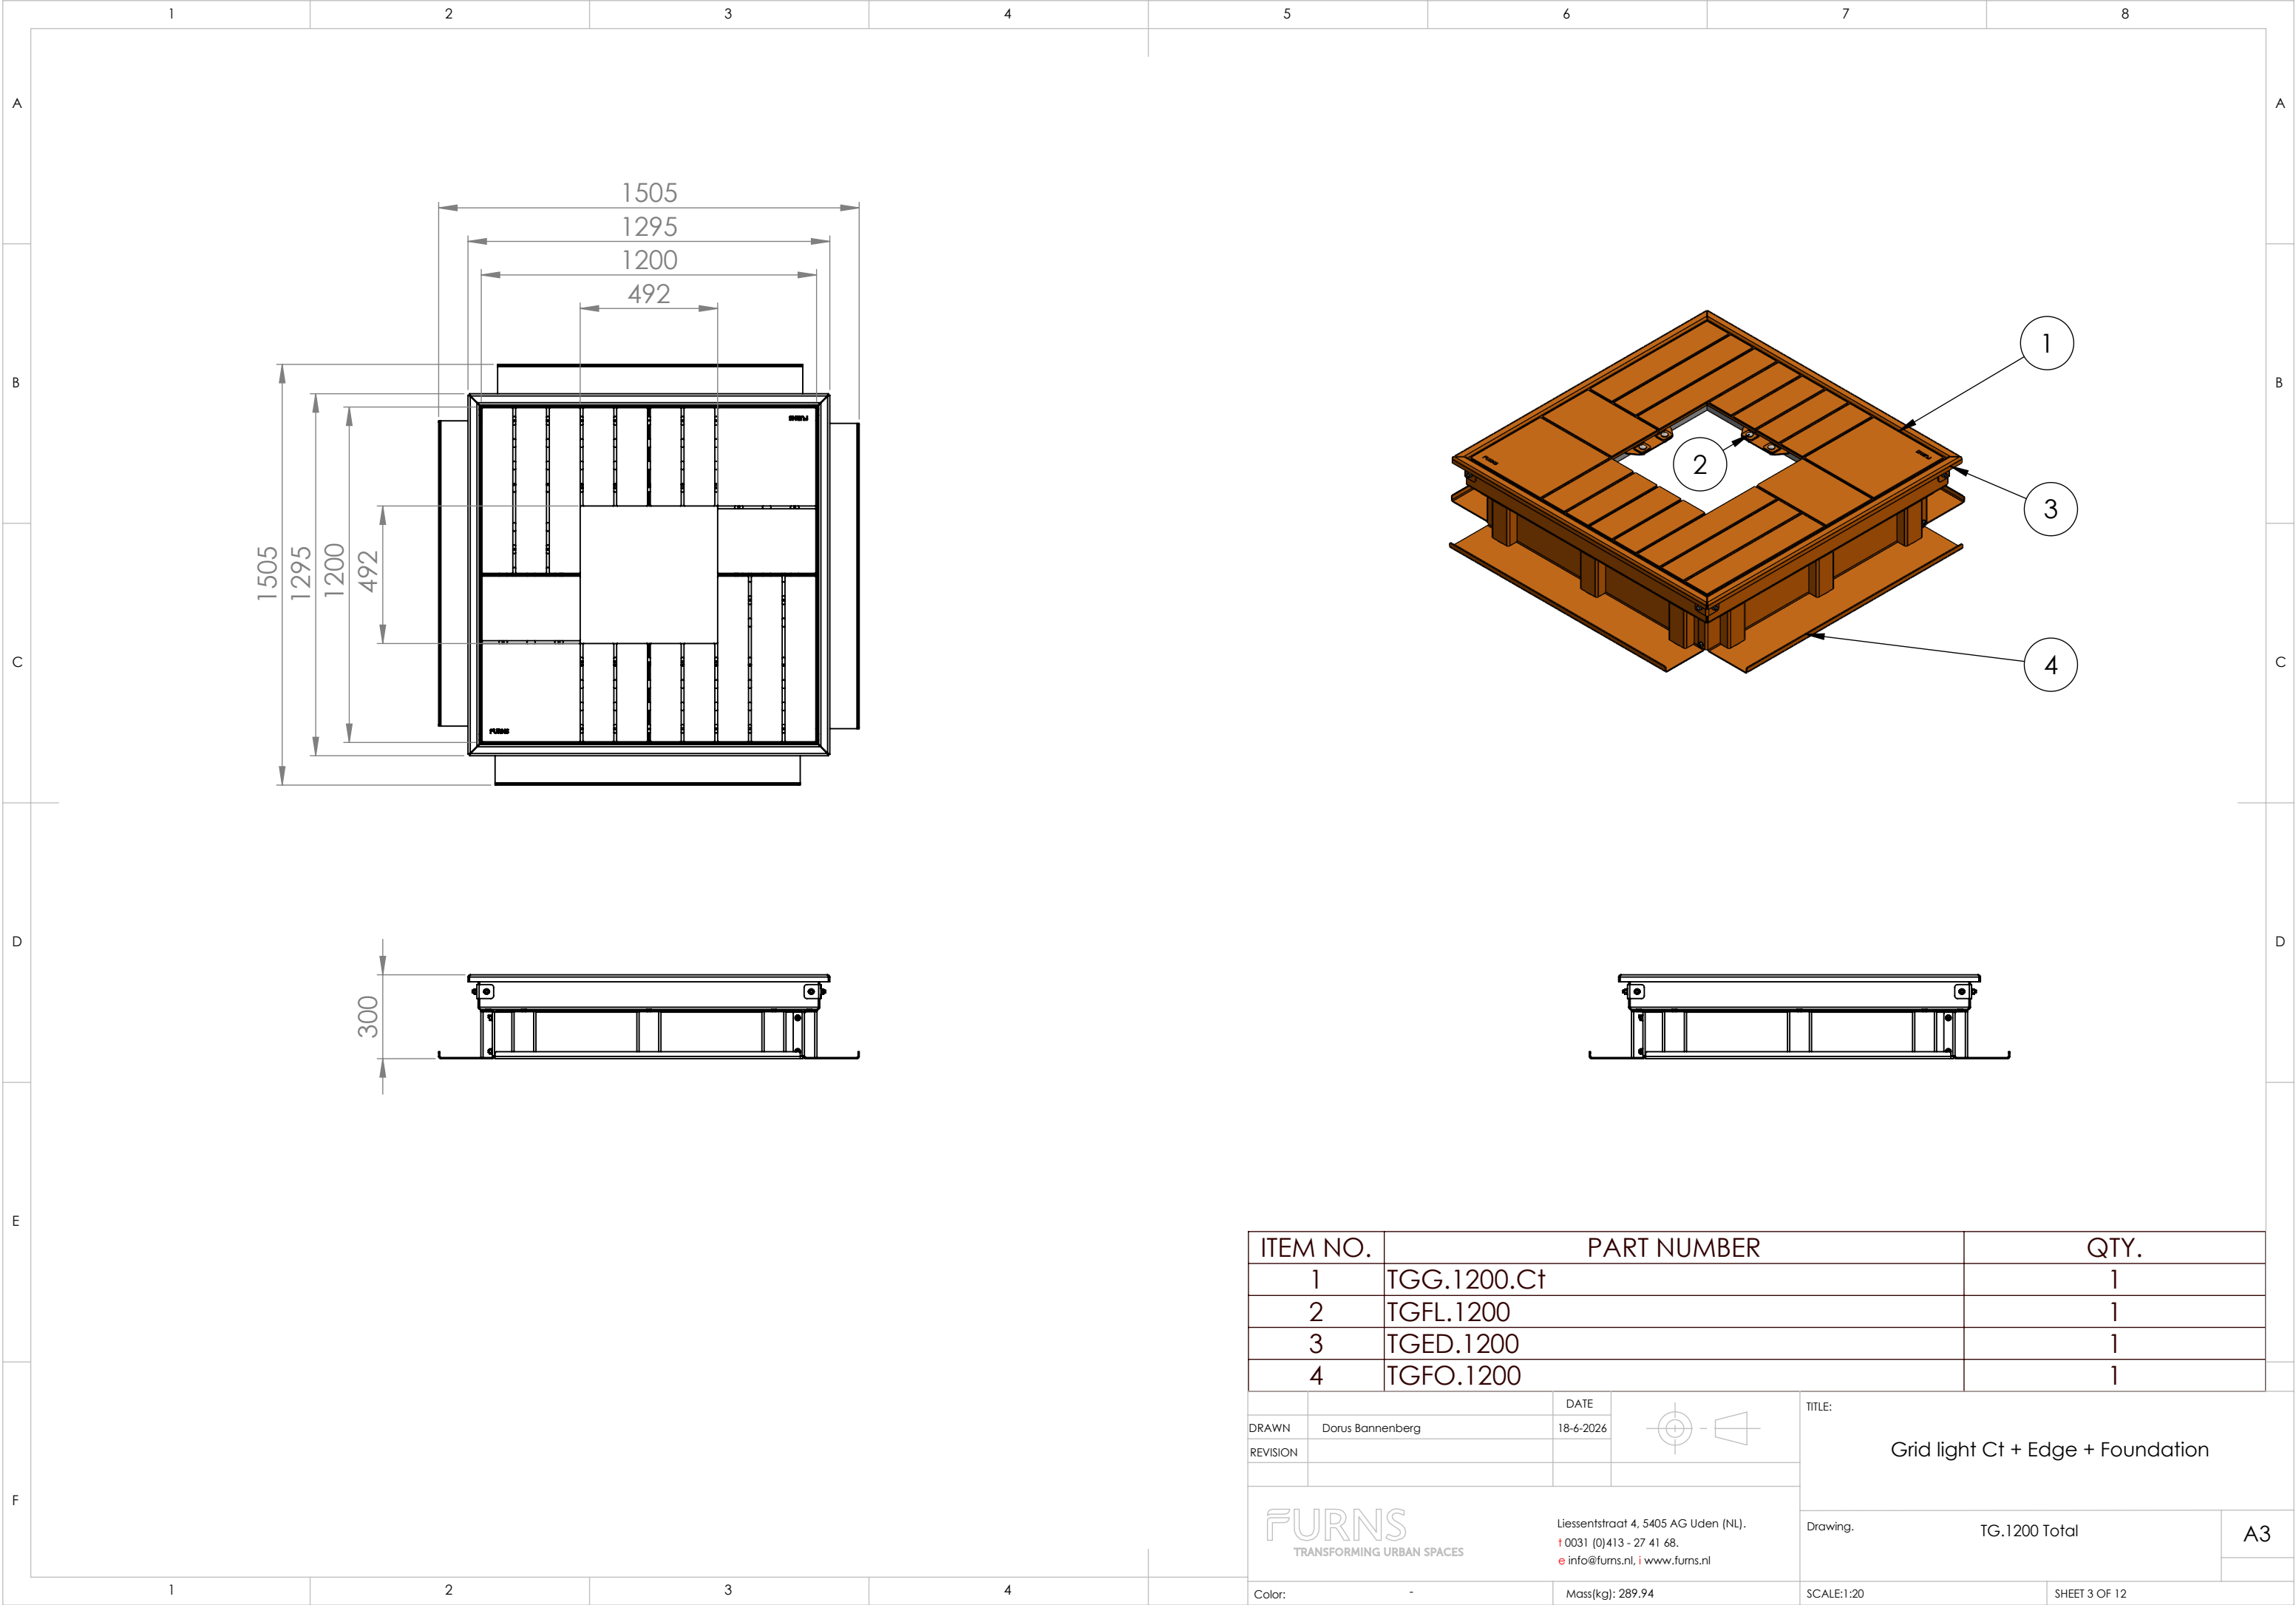


ITEM NO.	PART NUMBER	QTY.
1	TGG.1200.Ct	1
2	TGFL.1200	1
3	TGED.1200	1
4	TGFO.1200	1





--	--	

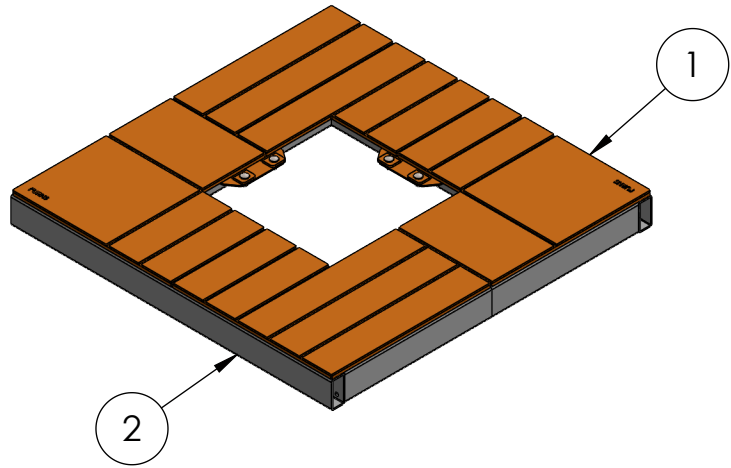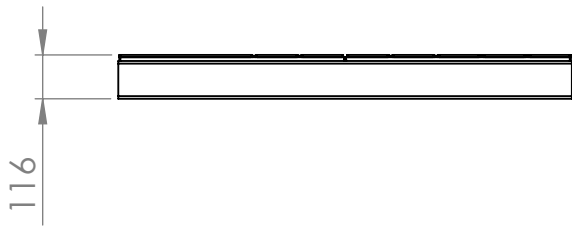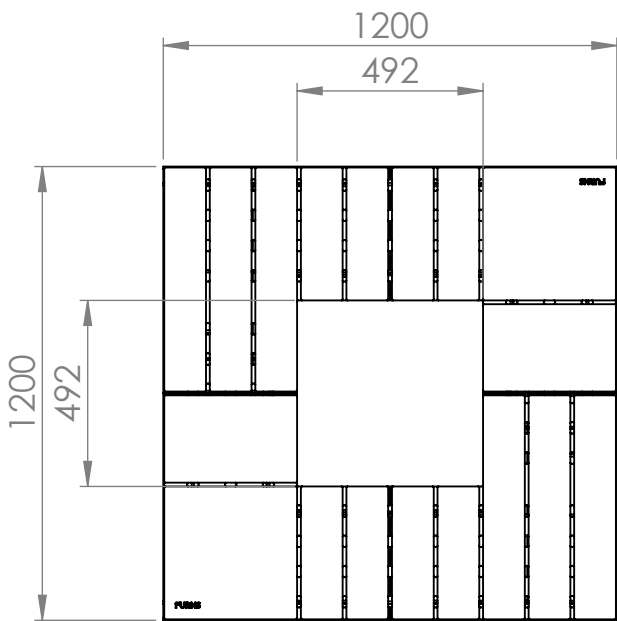

ITEM NO.	PART NUMBER	QTY.
1	TGG.1200.Ct	1
2	TGFH.1200	1




		DATE		TITLE: Grid heavy Ct		
DRAWN	Dorus Bannenbergh	18-6-2026				
REVISION						
 TRANSFORMING URBAN SPACES Liessentstraat 4, 5405 AG Uden (NL). † 0031 (0)413 - 27 41 68. e info@furns.nl www.furns.nl				Drawing.	TG.1200 Total	A3
Color:		-	Mass(kg): 261.06	SCALE:1:20	SHEET 4 OF 12	

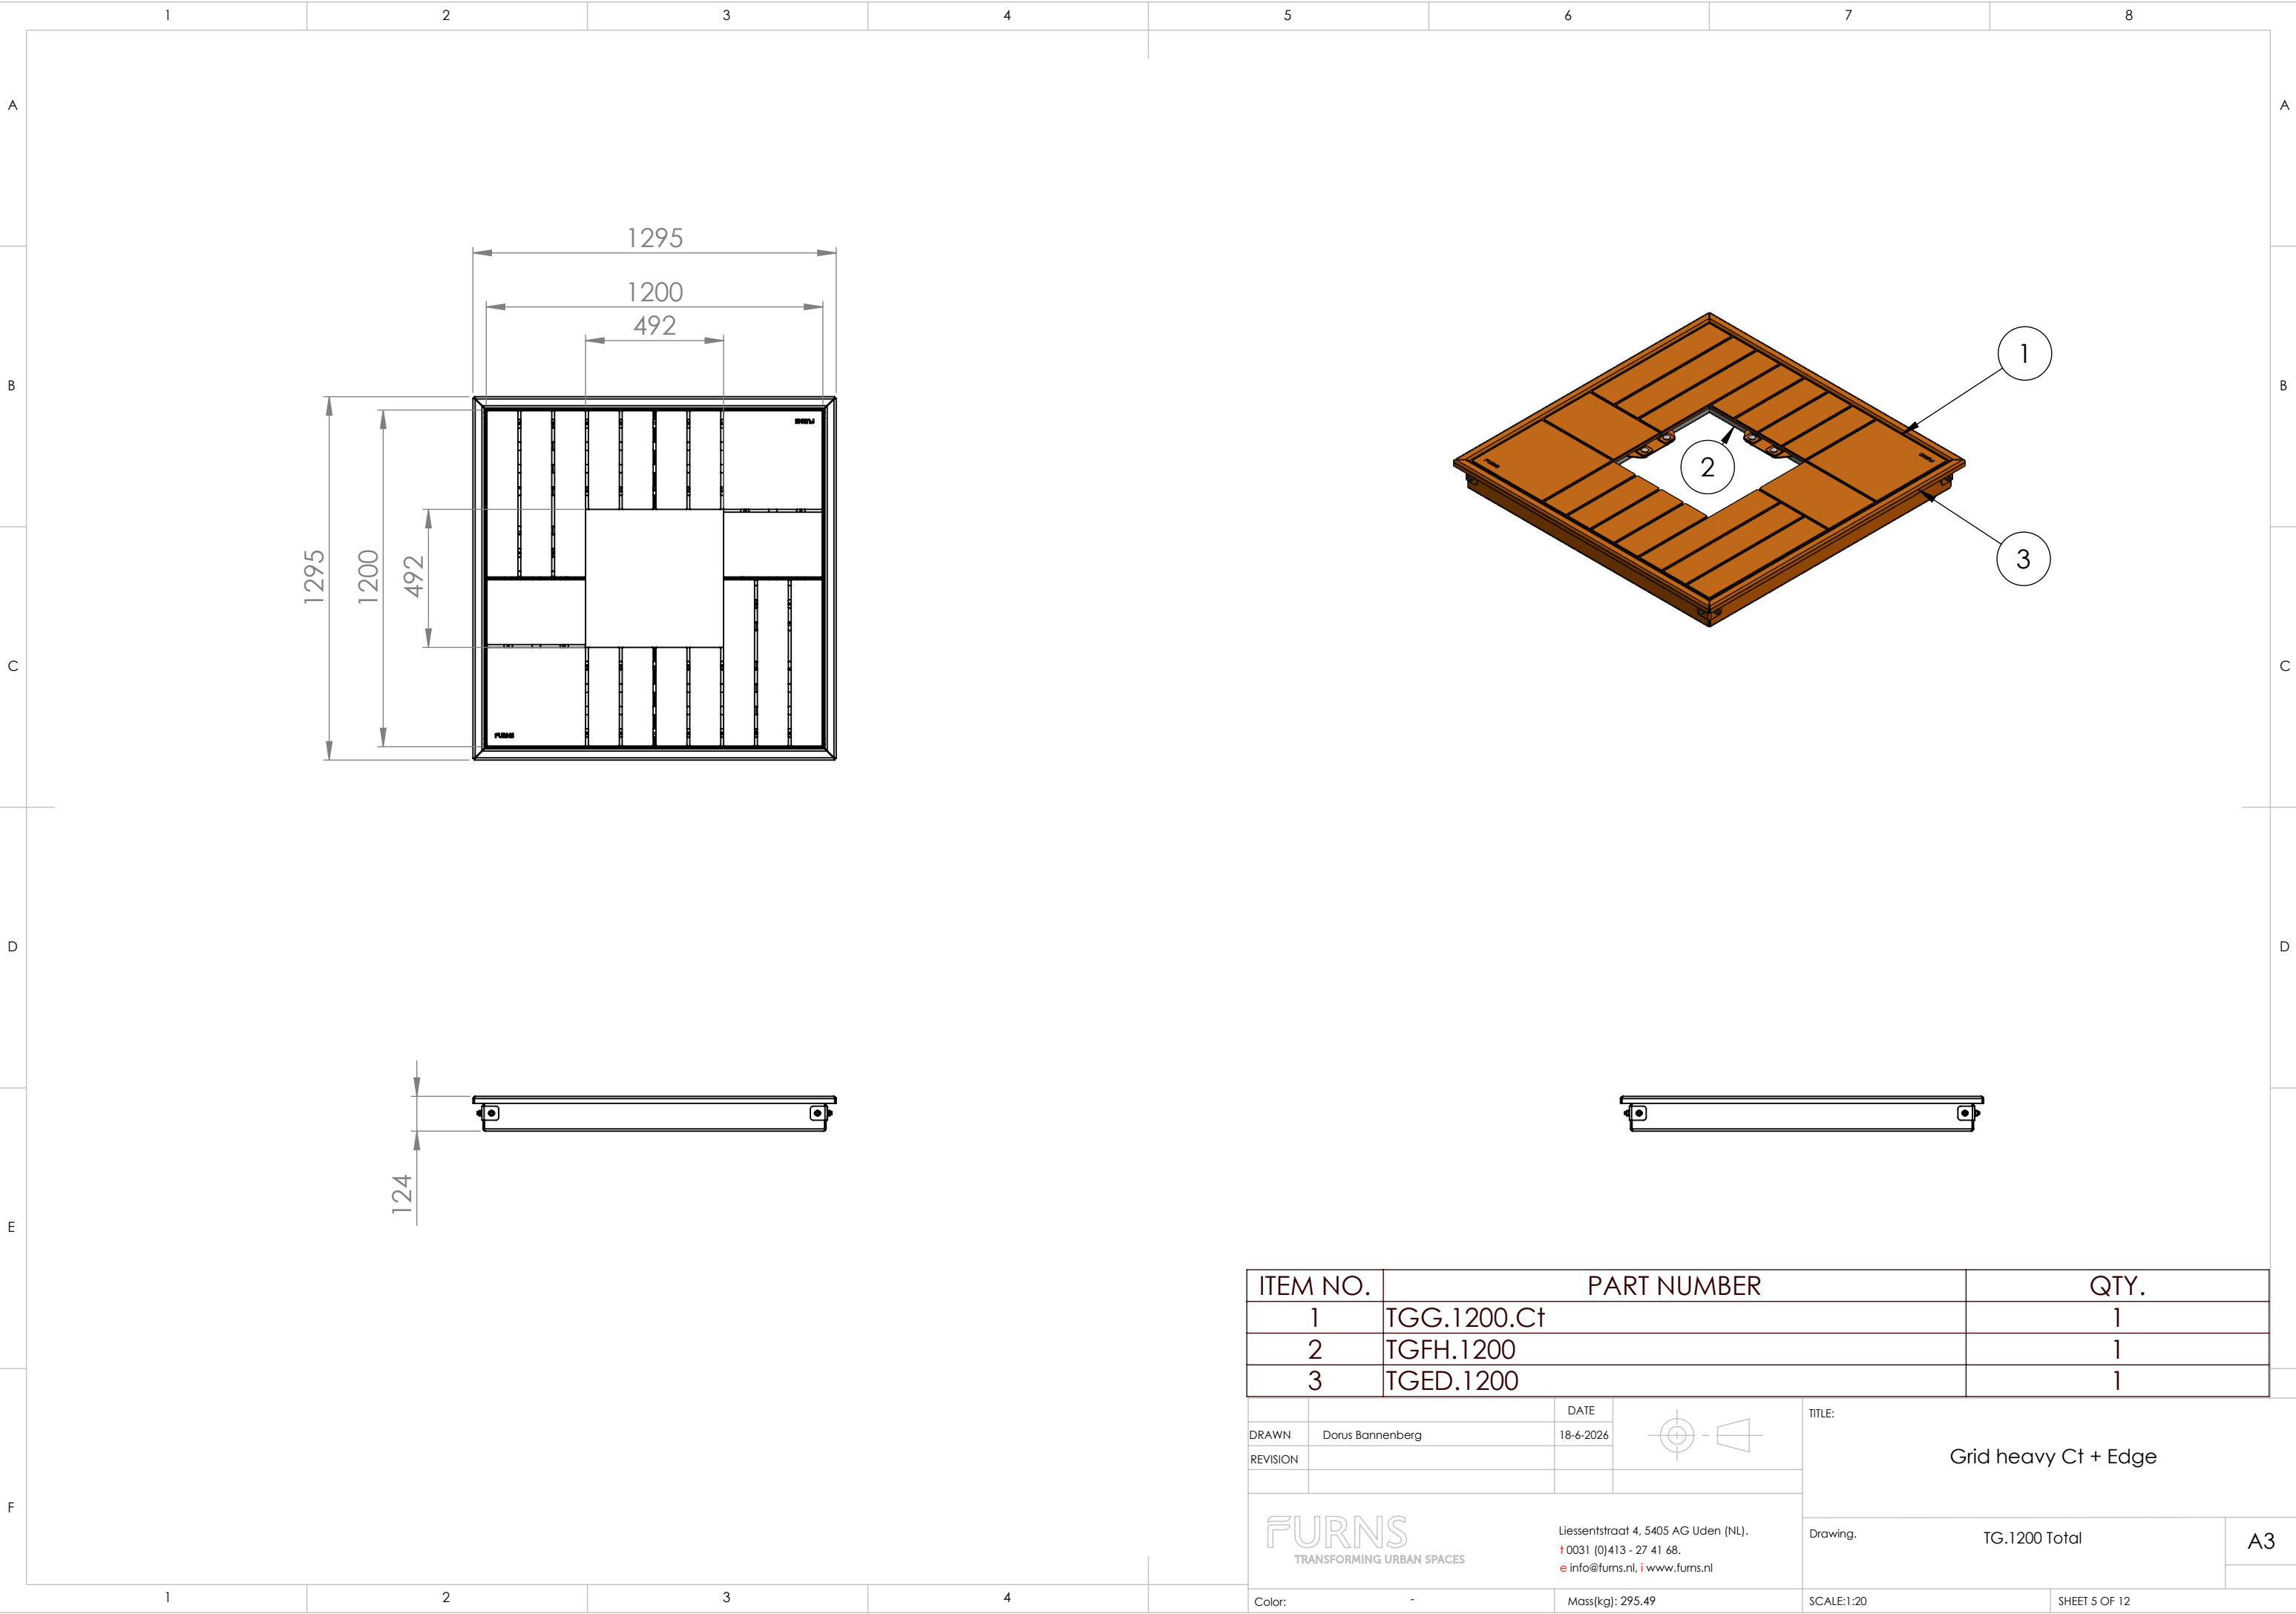


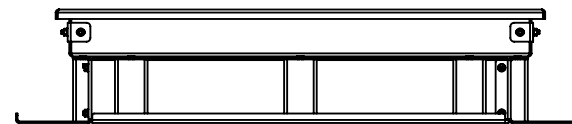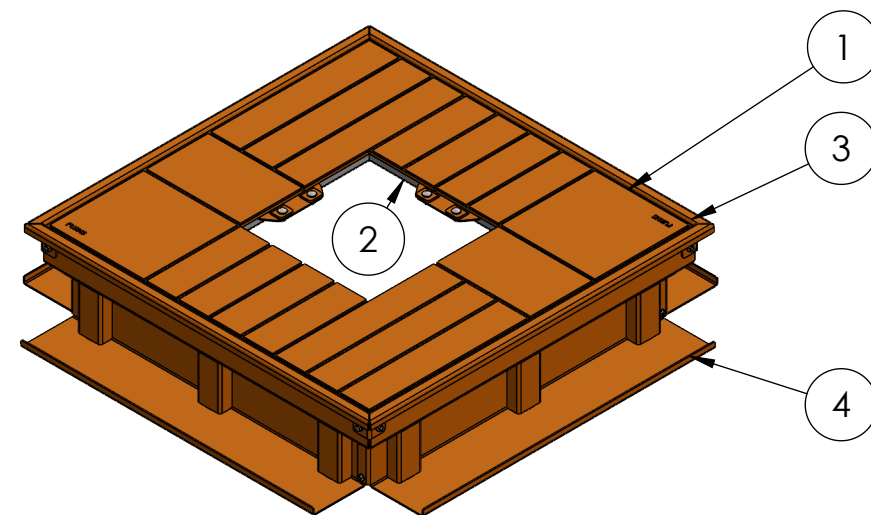
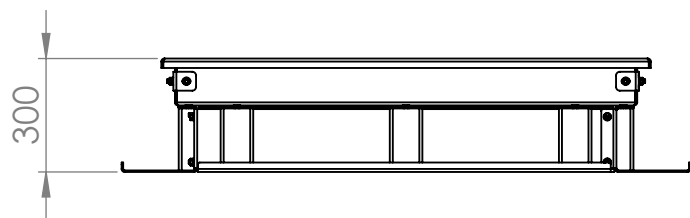
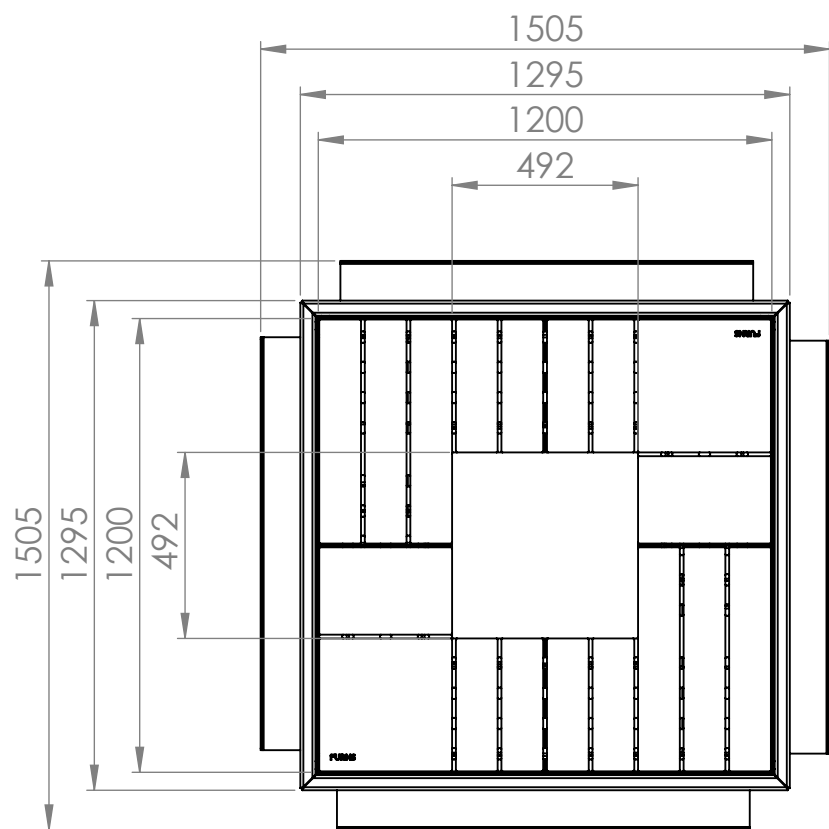


ITEM NO.	PART NUMBER	QTY.
1	TGG.1200.Ct	1
2	TGFH.1200	1
3	TGED.1200	1
4	TGFO.1200	1

DRAWN	Dorus Bannenberg	DATE	18-6-2026		TITLE: Grid heavy Ct + Edge + Foundation		
REVISION							
				Drawing.		TG.1200 Total	A3
Color:		-	Mass(kg):	365.17	SCALE:1:20	SHEET 6 OF 12	

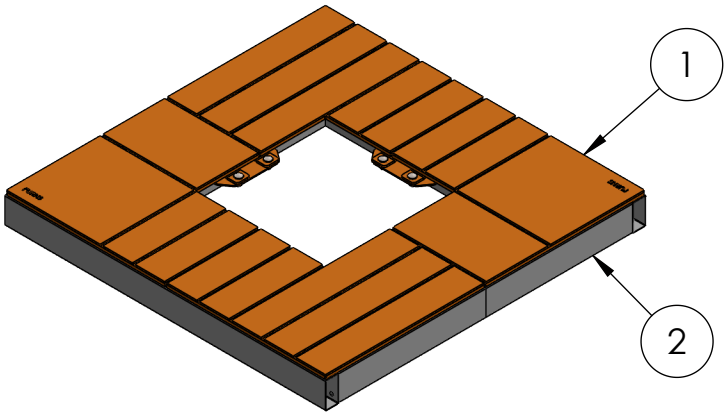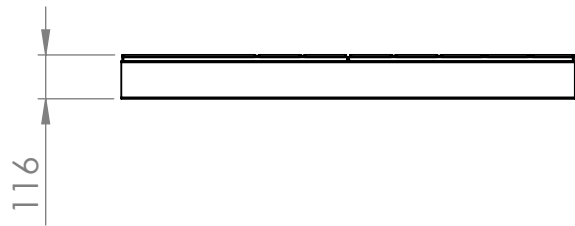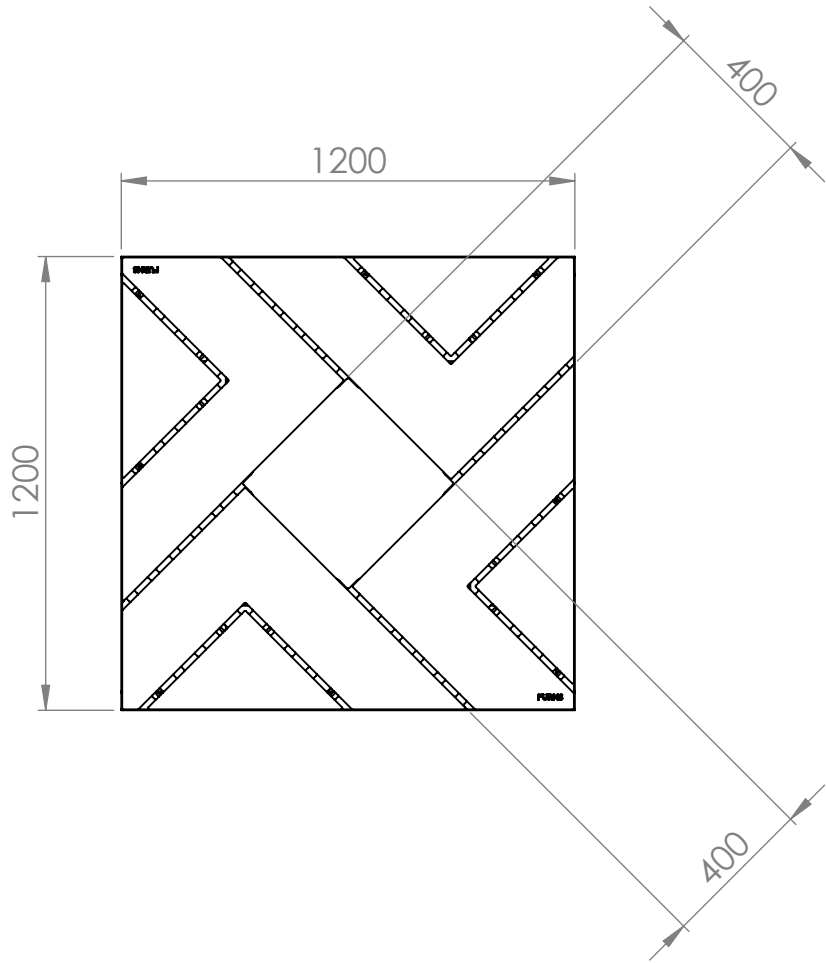




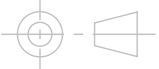
ITEM NO.		PART NUMBER		QTY.
1		TGCR.1800.Ct		1
2		TGFL.1800		1
DRAWN	Dorus Bannenberg	DATE		
REVISION		18-6-2026		
 TRANSFORMING URBAN SPACES			TITLE: Grid light Ct	
			Drawing.	TG.1200 Total
Color: -		Mass(kg): 185.83	SCALE:1:20	A3
				SHEET 7 OF 12

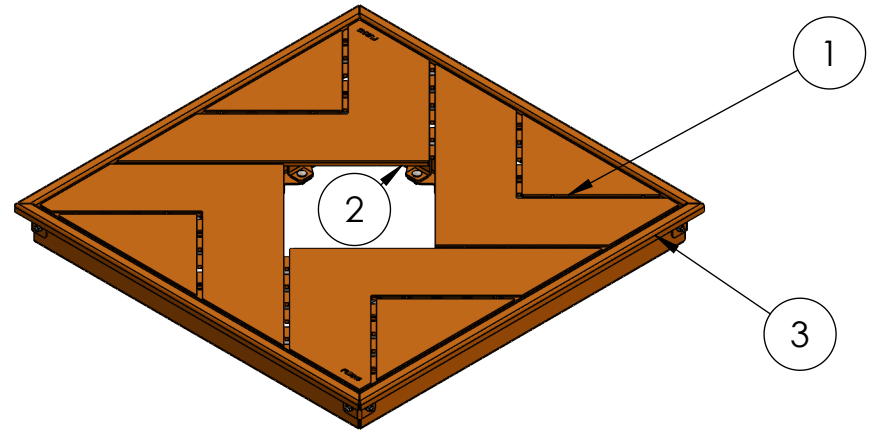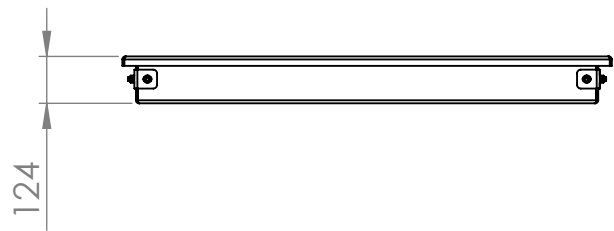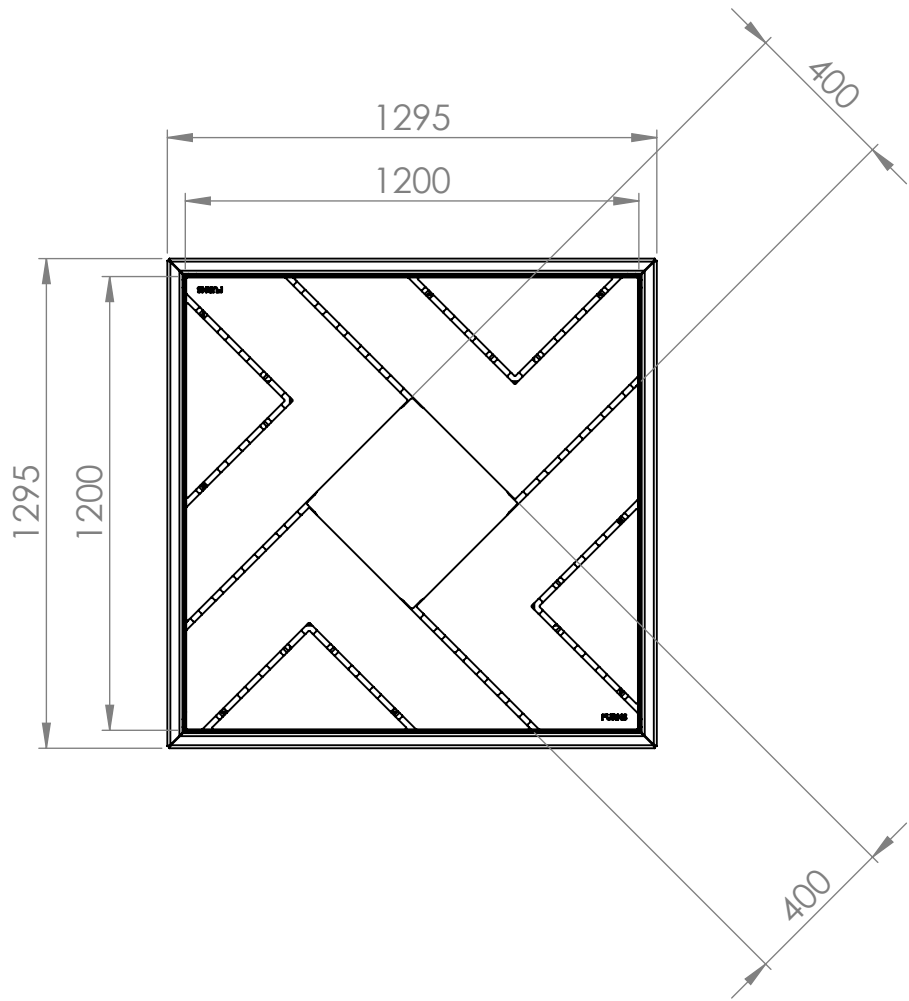

ITEM NO.	PART NUMBER	QTY.
1	TGC.1200.Ct	1
2	TGFL.1200	1
3	TGED.1200	1




		DATE		TITLE: Cross light Ct + Edge		
DRAWN	Dorus Bannenberg	18-6-2026				
REVISION				Drawing. TG.1200 Total A3		
 TRANSFORMING URBAN SPACES			Liessentstraat 4, 5405 AG Uden (NL). t 0031 (0)413 - 27 41 68. e info@furns.nl, i www.furns.nl			
Color: -		Mass(kg): 232.75		SCALE:1:20		SHEET 8 OF 12

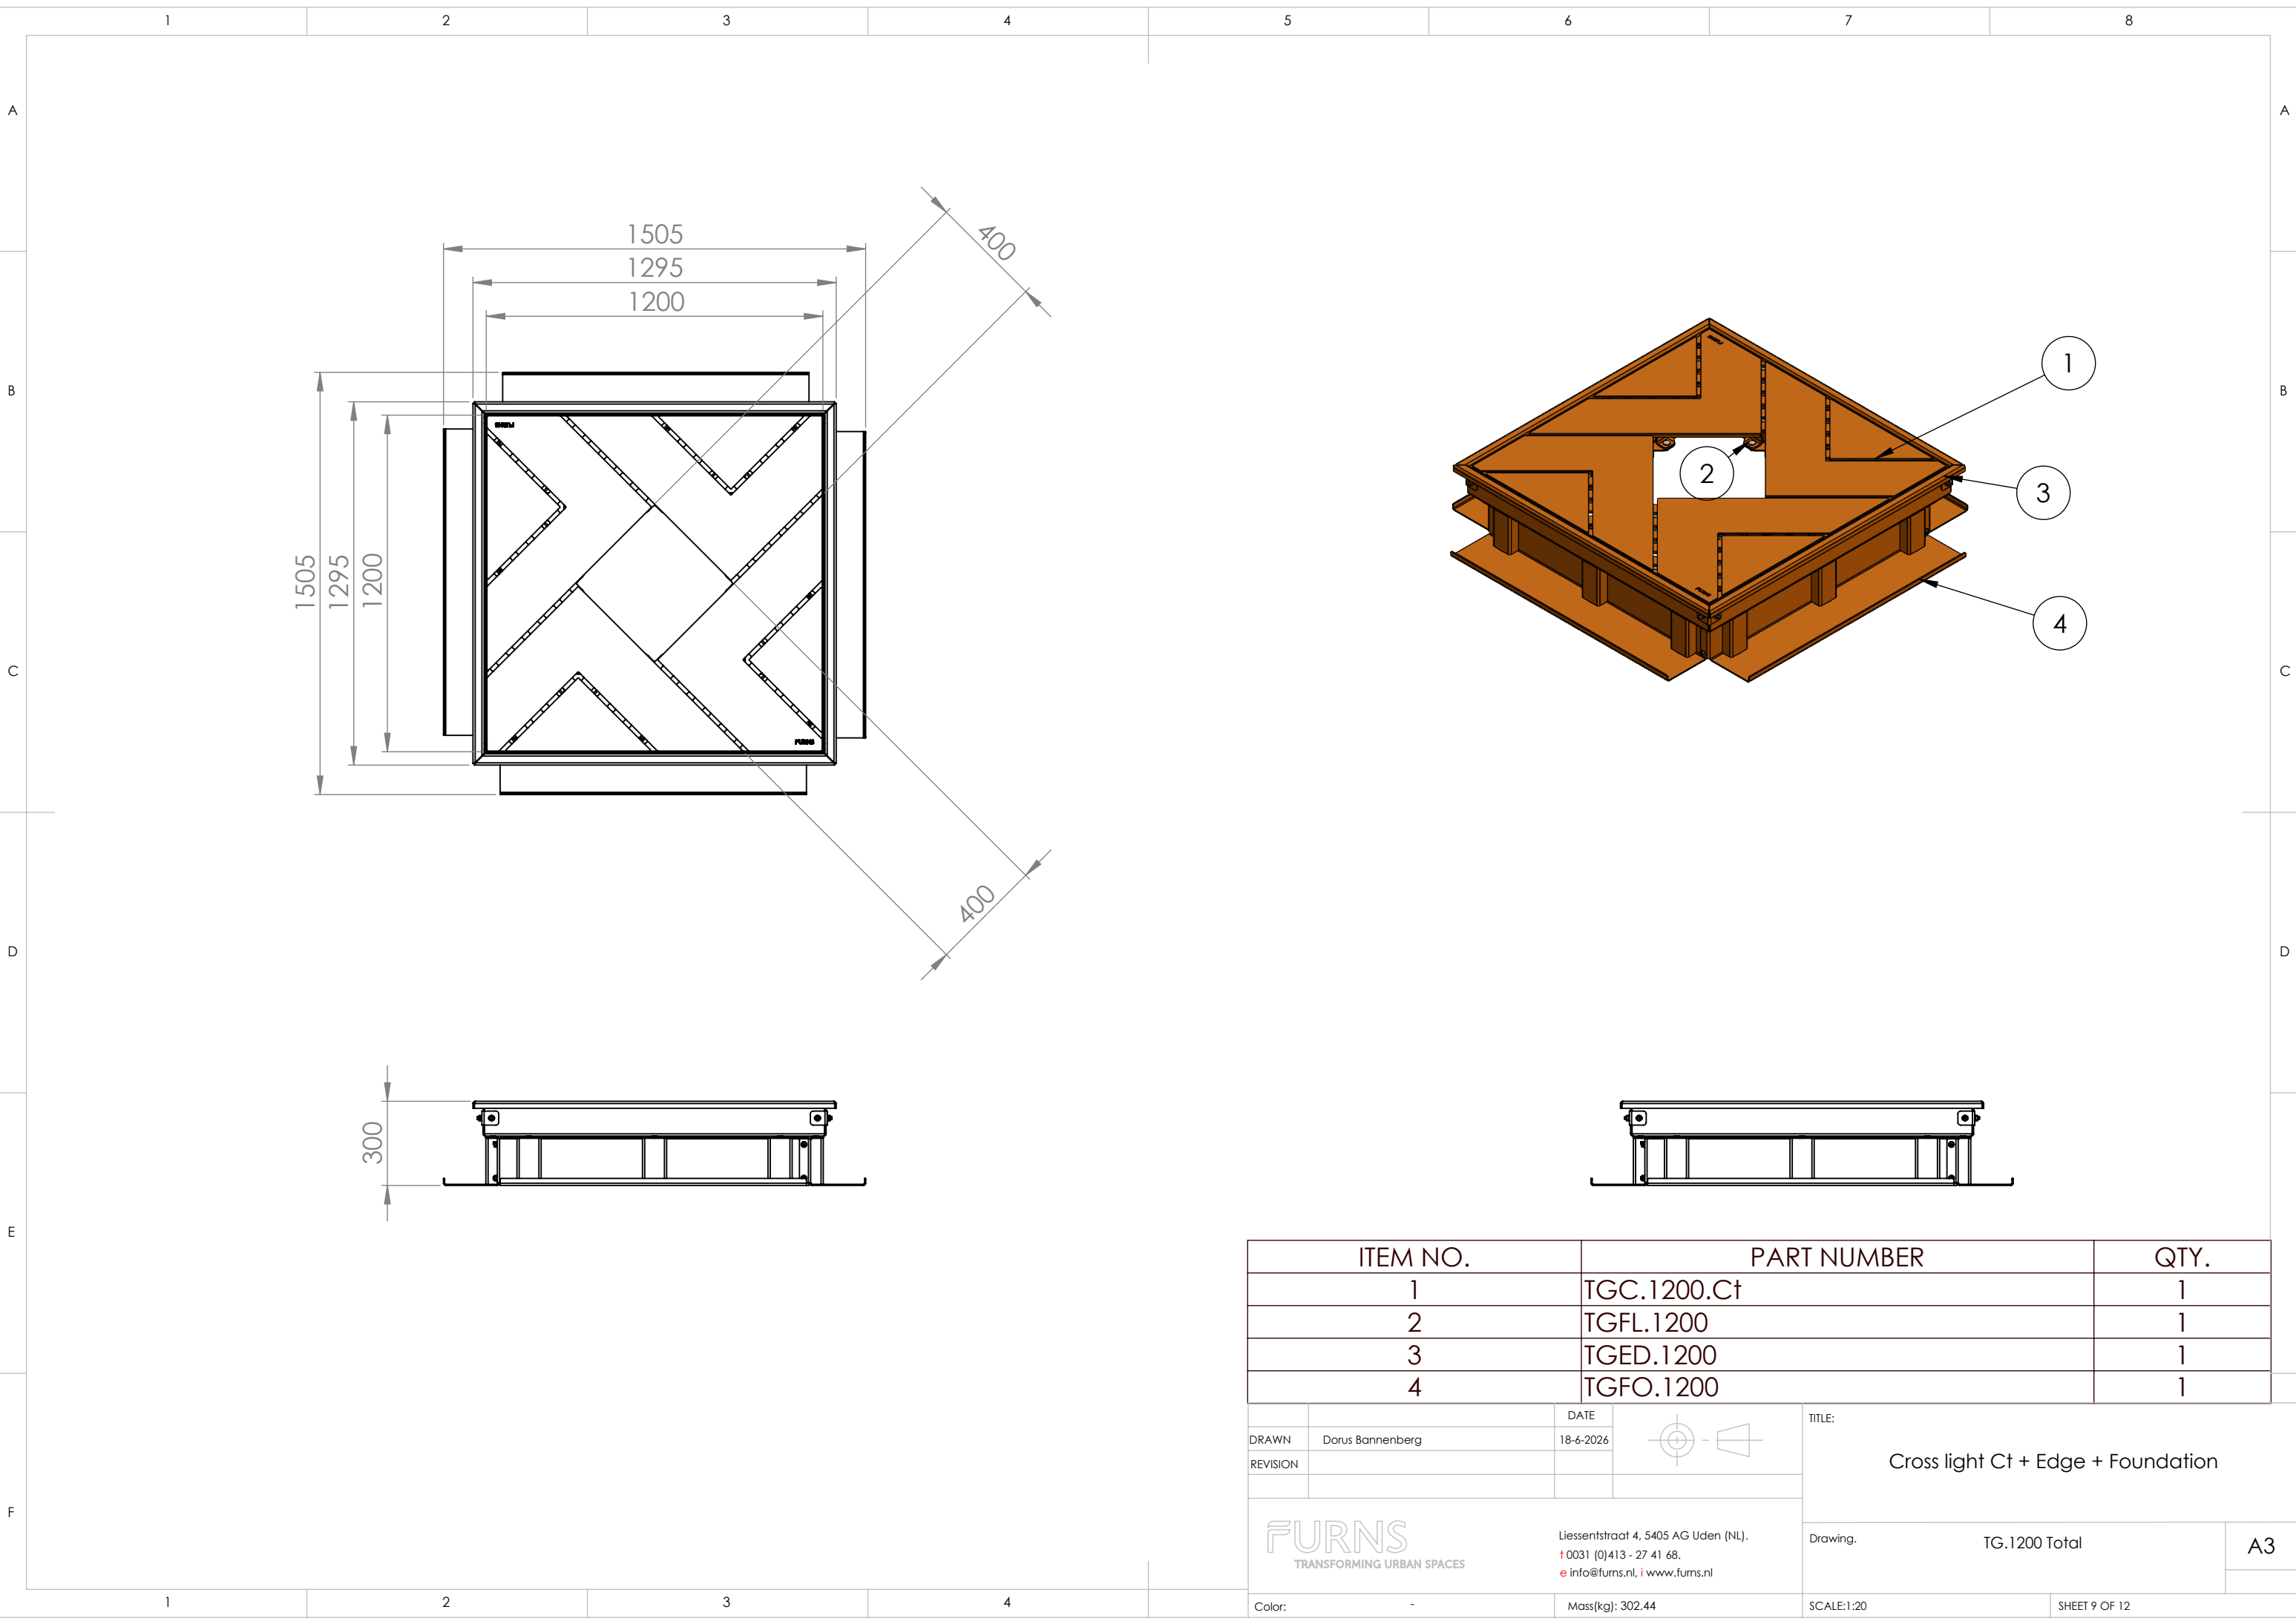

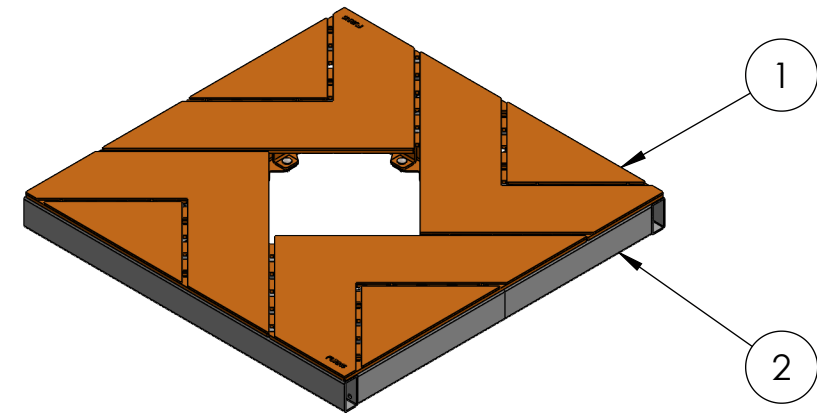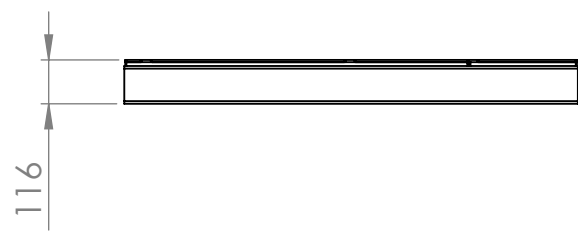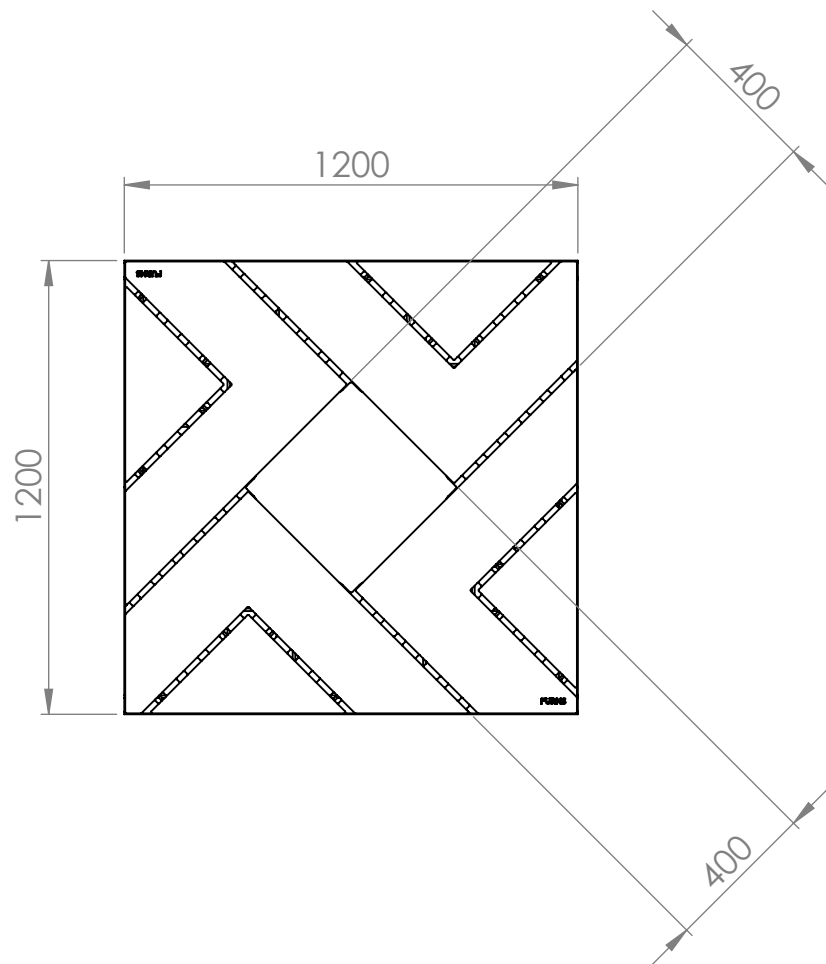



ITEM NO.		PART NUMBER	QTY.
1		TGC.1200.Ct	1
2		TGFH.1200	1

		DATE		TITLE: Cross heavy Ct			
DRAWN	Dorus Bannenberg	18-6-2026					
REVISION							
 TRANSFORMING URBAN SPACES Liessentstraat 4, 5405 AG Uden (NL). † 0031 (0)413 - 27 41 68. e info@furns.nl, i www.furns.nl				Drawing.		TG.1200 Total	A3
				Color: -		Mass(kg): 273.56	SCALE:1:20

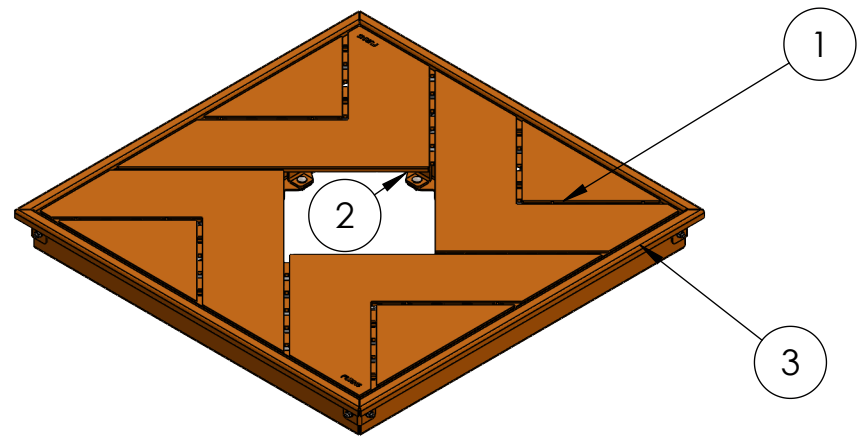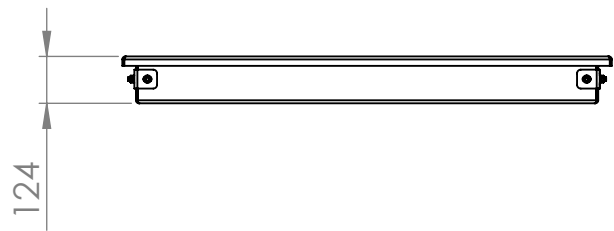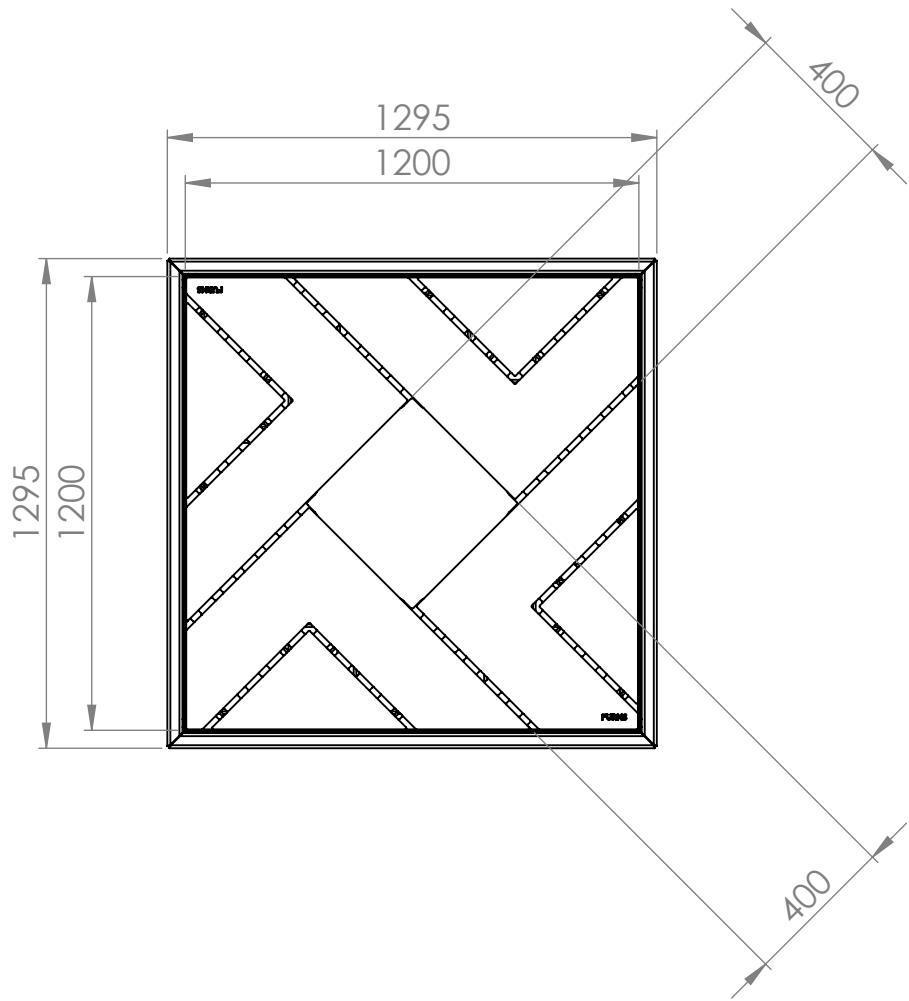

ITEM NO.	PART NUMBER	QTY.
1	TGC.1200.Ct	1
2	TGFH.1200	1
3	TGED.1200	1

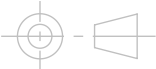DRAWN	Dorus Bannenberg	DATE	18-6-2026		TITLE: Cross heavy Ct + Edge	
REVISION						
 TRANSFORMING URBAN SPACES				Drawing.		A3
Color:		Mass(kg): 307.99		SCALE:1:20		SHEET 11 OF 12

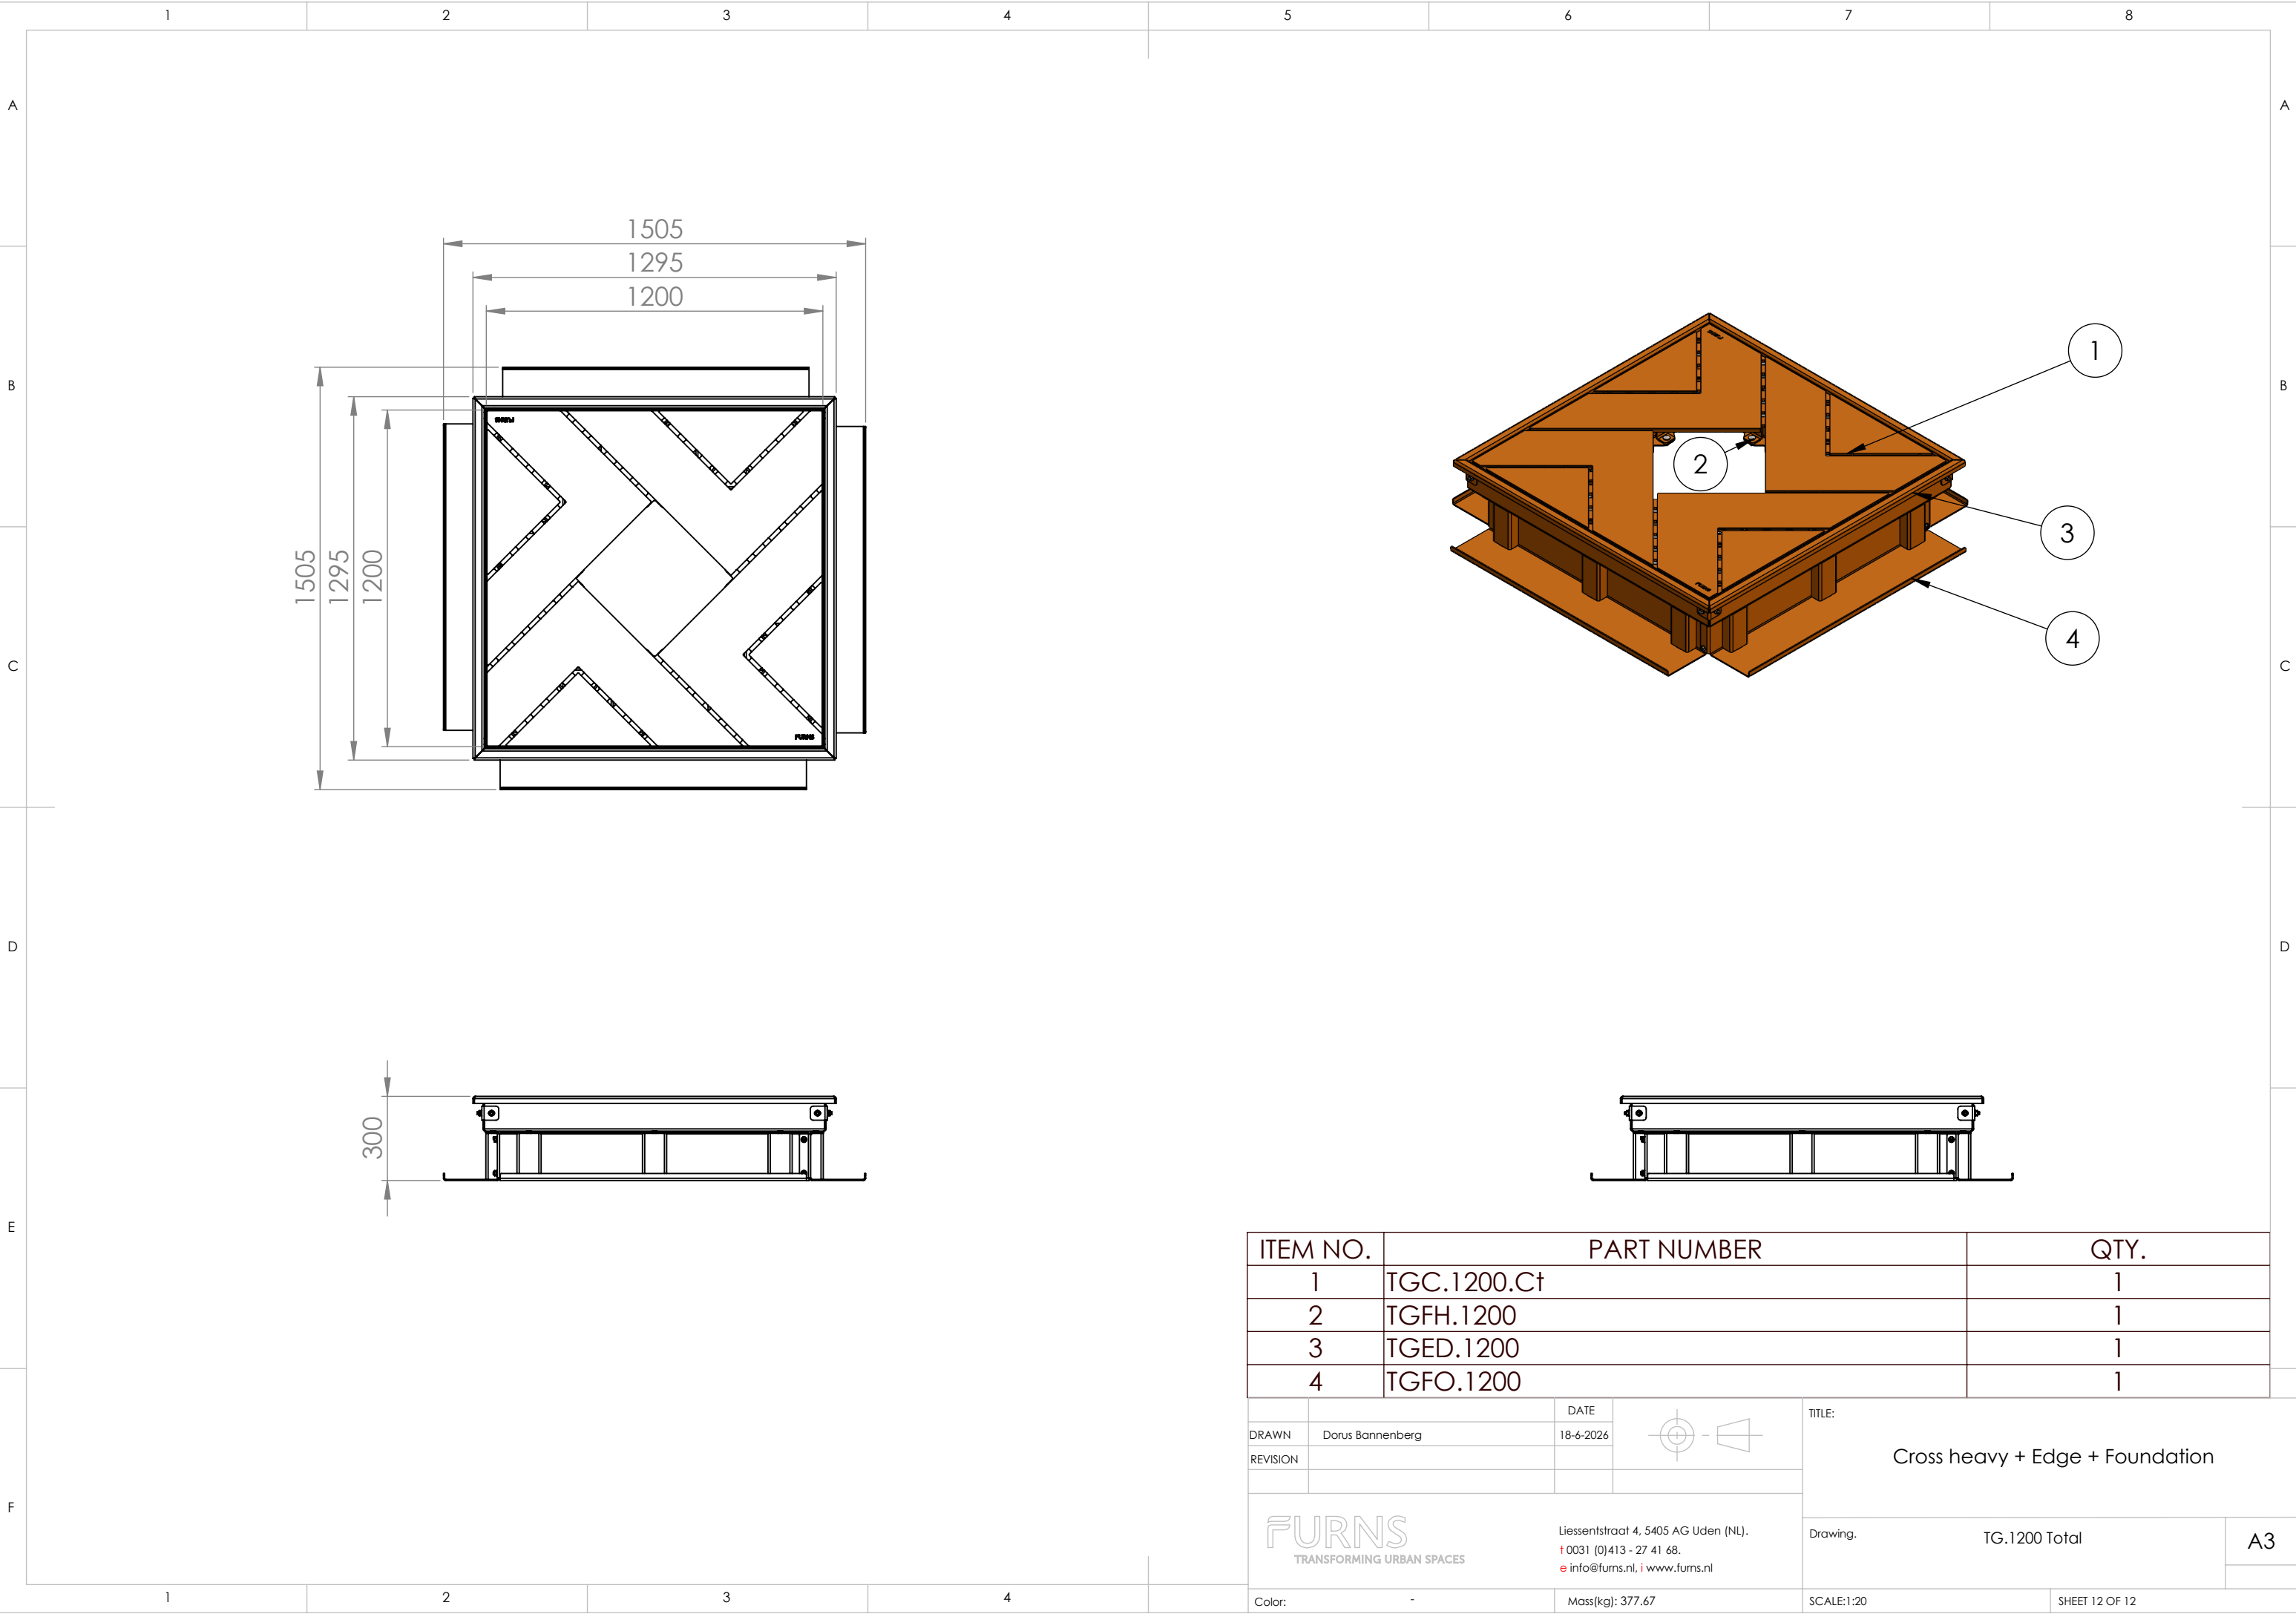

ITEM NO.	PART NUMBER	QTY.
1	TGC.1200.Ct	1
2	TGFH.1200	1
3	TGED.1200	1
4	TGFO.1200	1

		DATE		TITLE: Cross heavy + Edge + Foundation			
DRAWN	Dorus Bannenberg	18-6-2026					
REVISION							
FURNS TRANSFORMING URBAN SPACES Liessentstraat 4, 5405 AG Uden (NL). † 0031 (0)413 - 27 41 68. e info@furns.nl www.furns.nl				Drawing.		TG.1200 Total	A3
Color:		-	Mass(kg): 377.67	SCALE:1:20		SHEET 12 OF 12	