
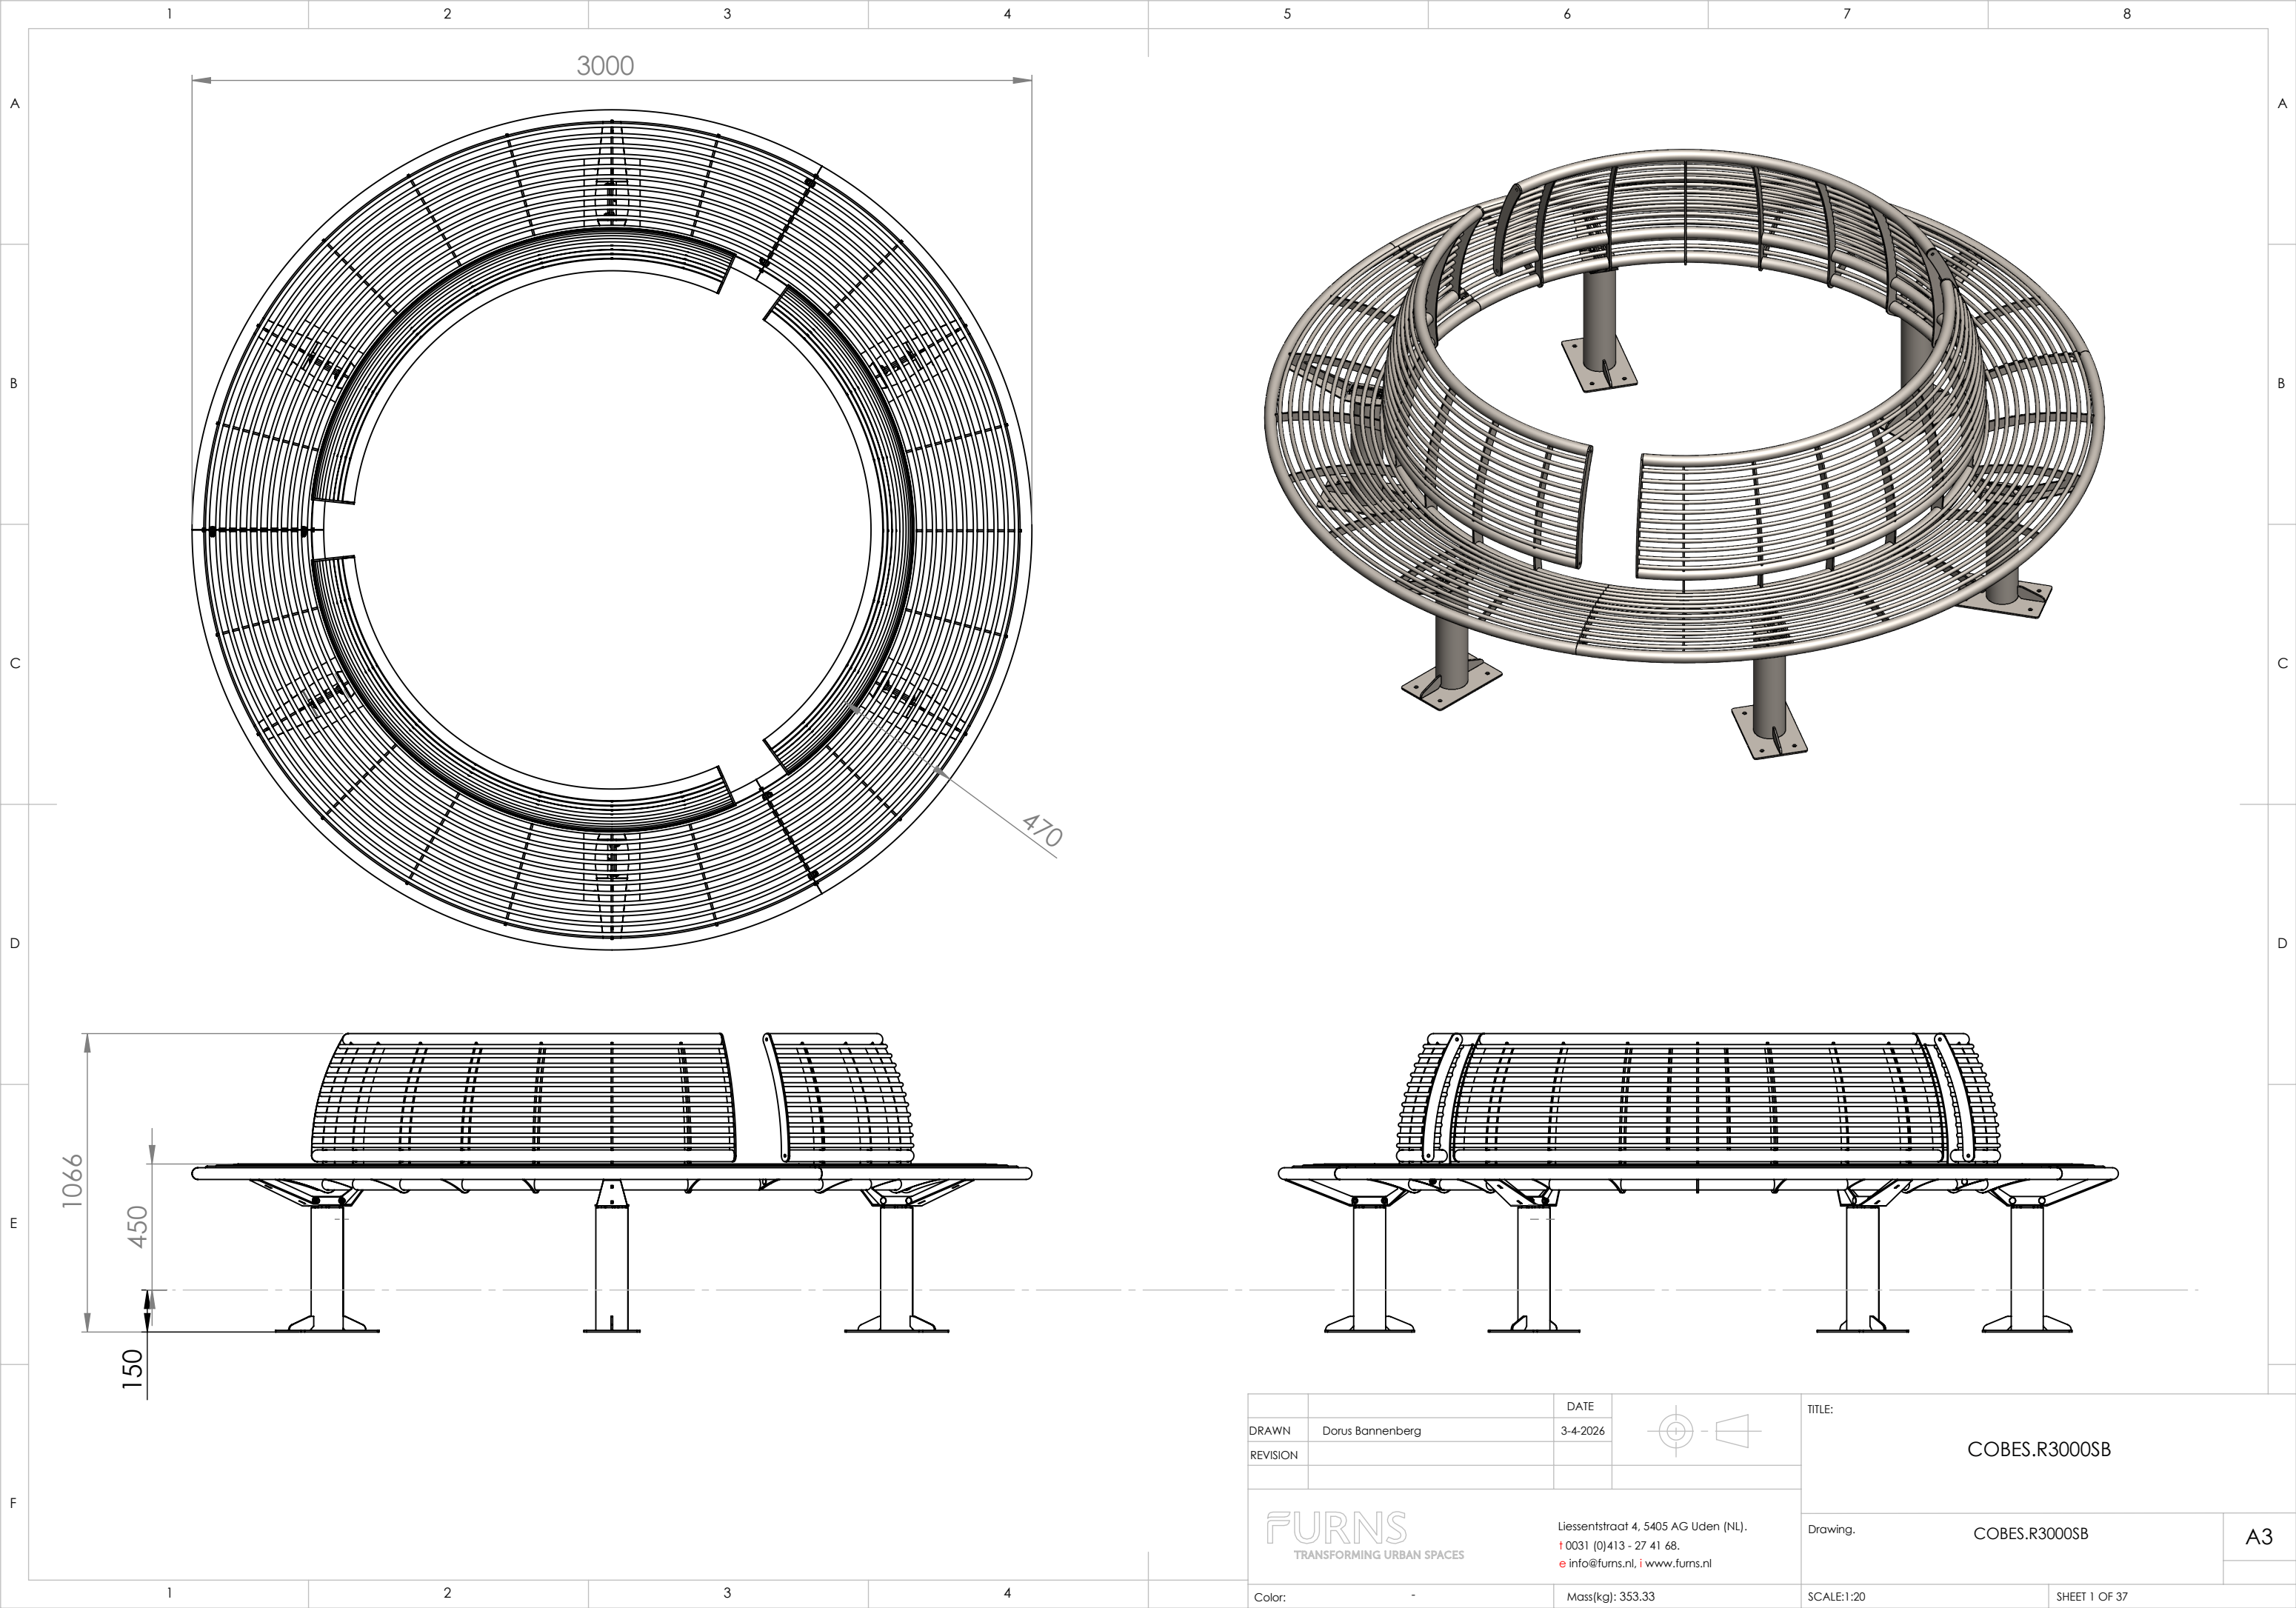


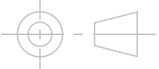

DRAWN	Dorus Bannenberg	DATE	3-4-2026		TITLE:	
REVISION					COBES.R3000SB	
 TRANSFORMING URBAN SPACES				Drawing.		A3
Liessentstraat 4, 5405 AG Uden (NL). † 0031 (0)413 - 27 41 68. e info@furns.nl, i www.furns.nl				COBES.R3000SB		
Color: -		Mass(kg): 353.33		SCALE:1:20		SHEET 1 OF 37