


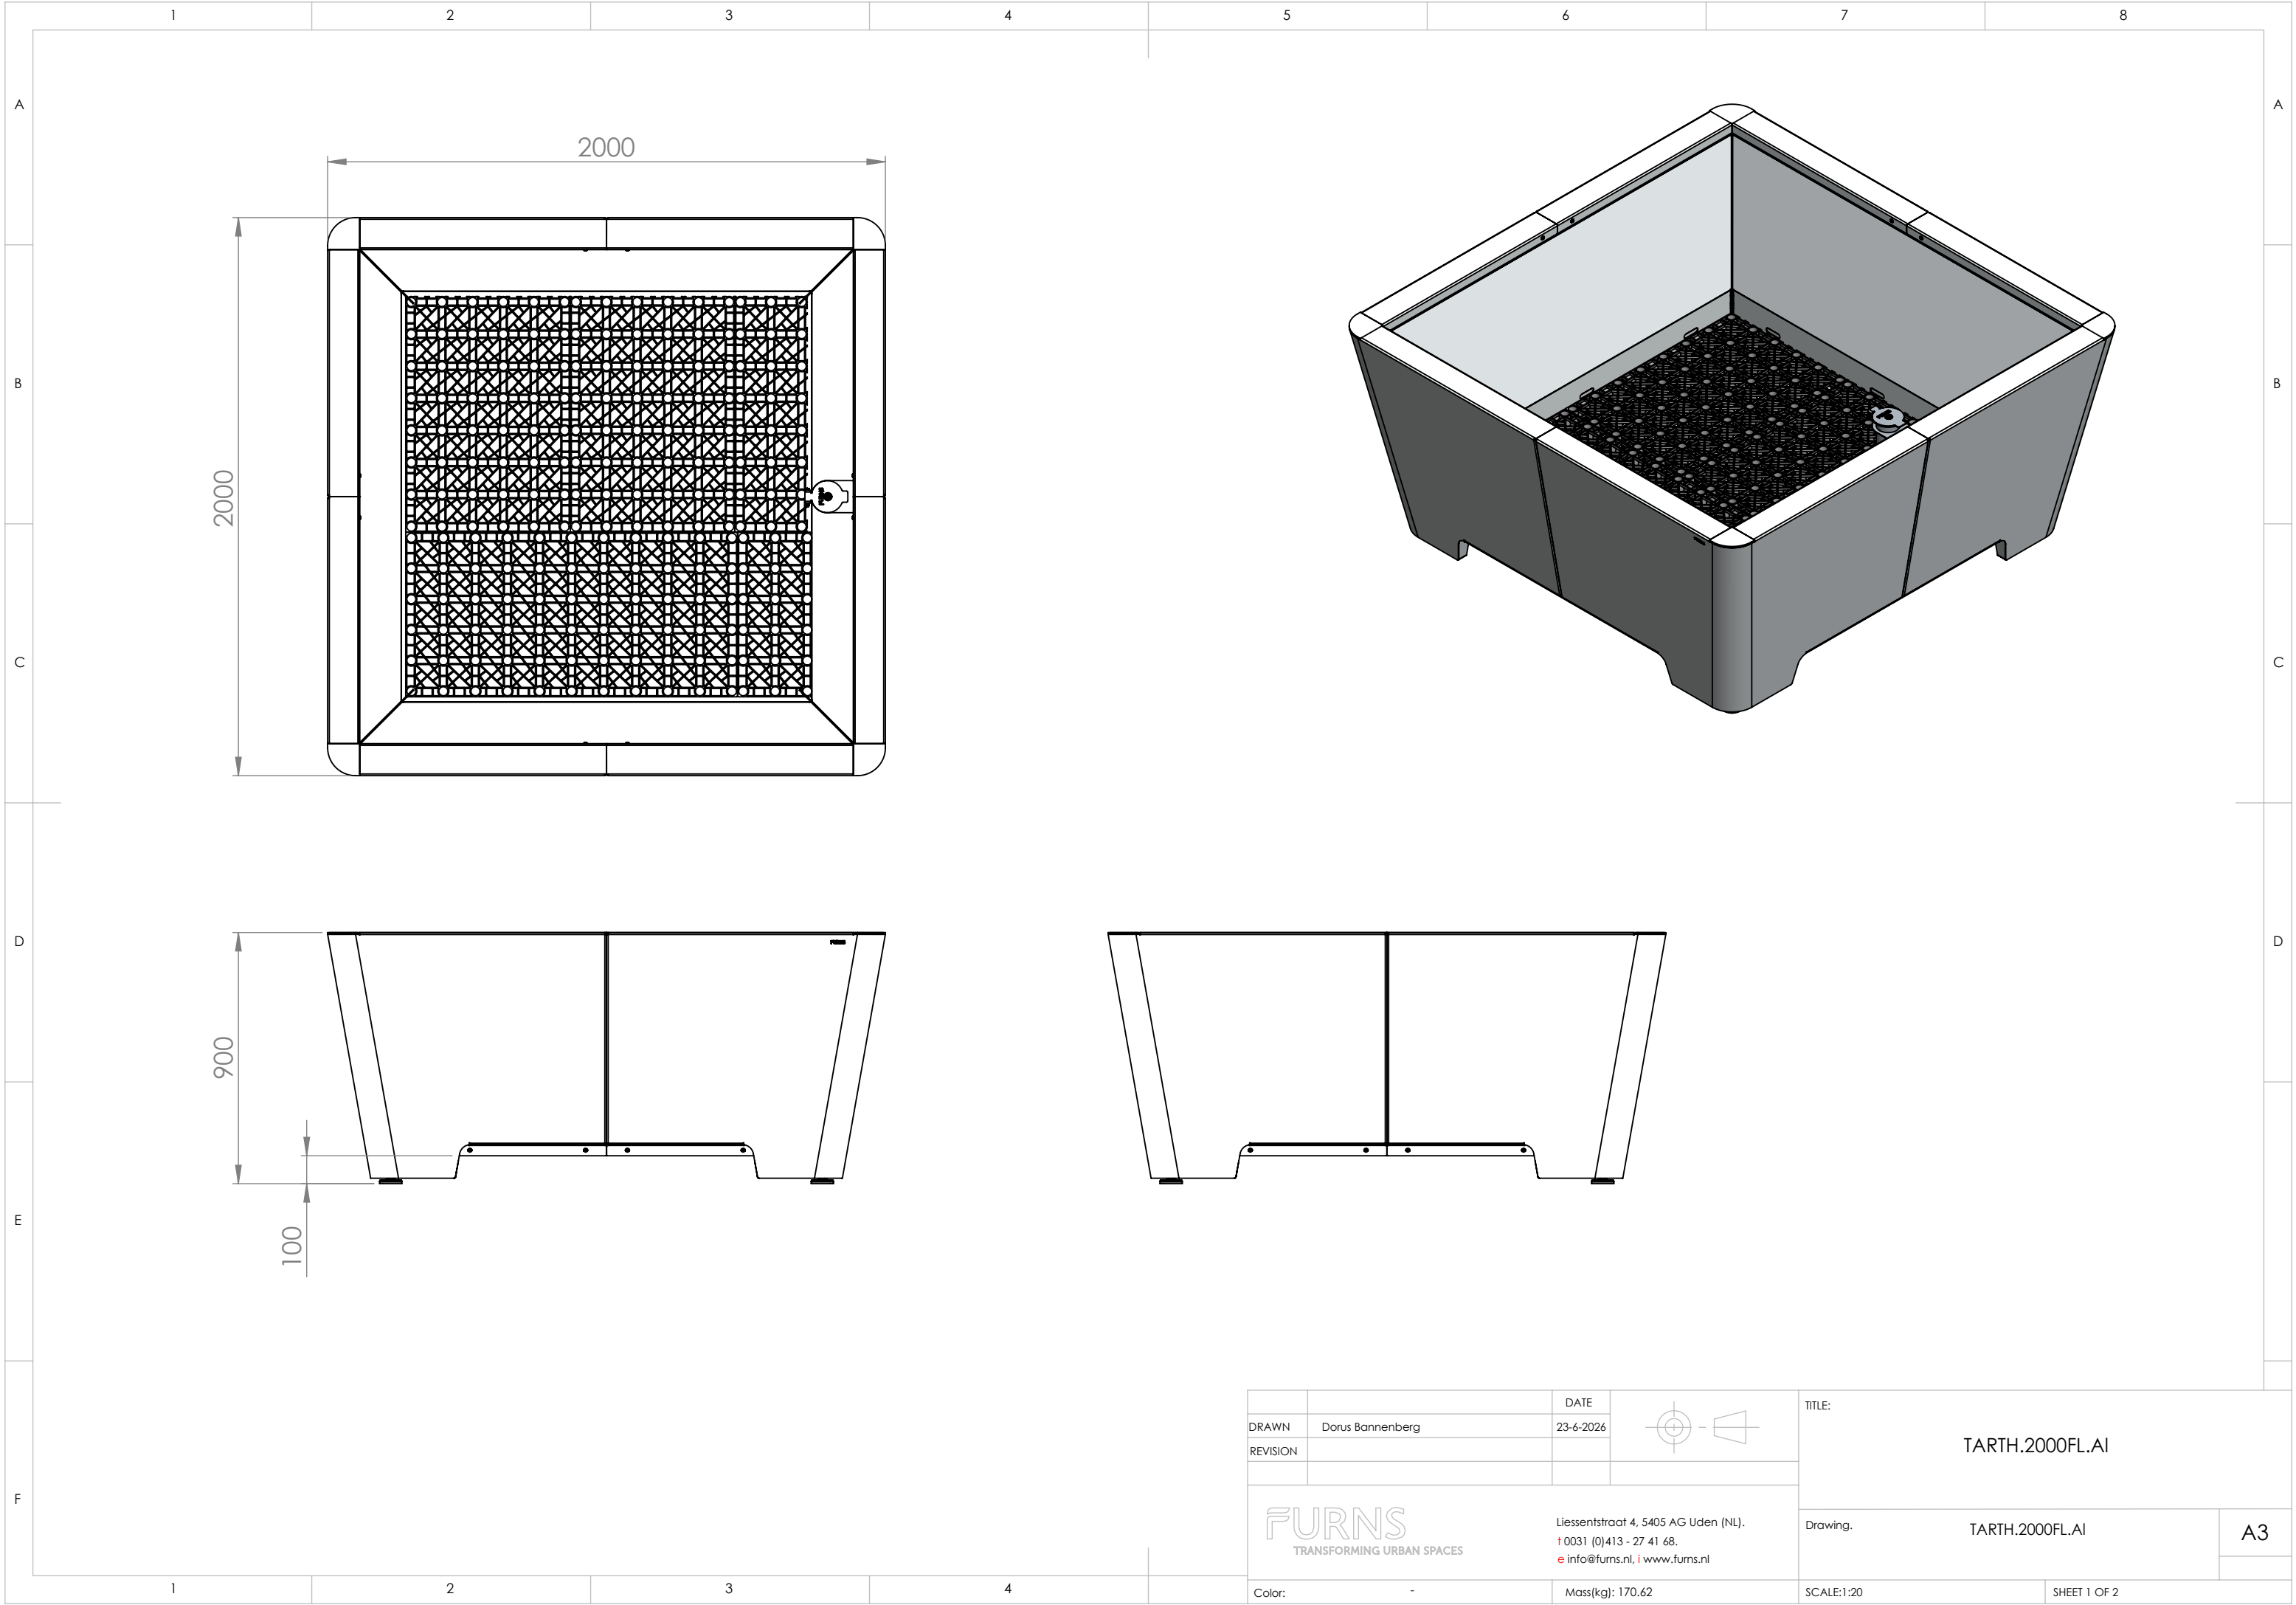

		DATE		TITLE: TARTH.2000FL.AI			
DRAWN	Dorus Bannenberg	23-6-2026					
REVISION							
 TRANSFORMING URBAN SPACES Liessentstraat 4, 5405 AG Uden (NL). † 0031 (0)413 - 27 41 68. e info@furns.nl, i www.furns.nl			Drawing.		TARTH.2000FL.AI	A3	
Color:		-	Mass[kg]: 170.62	SCALE:1:20		SHEET 1 OF 2	