
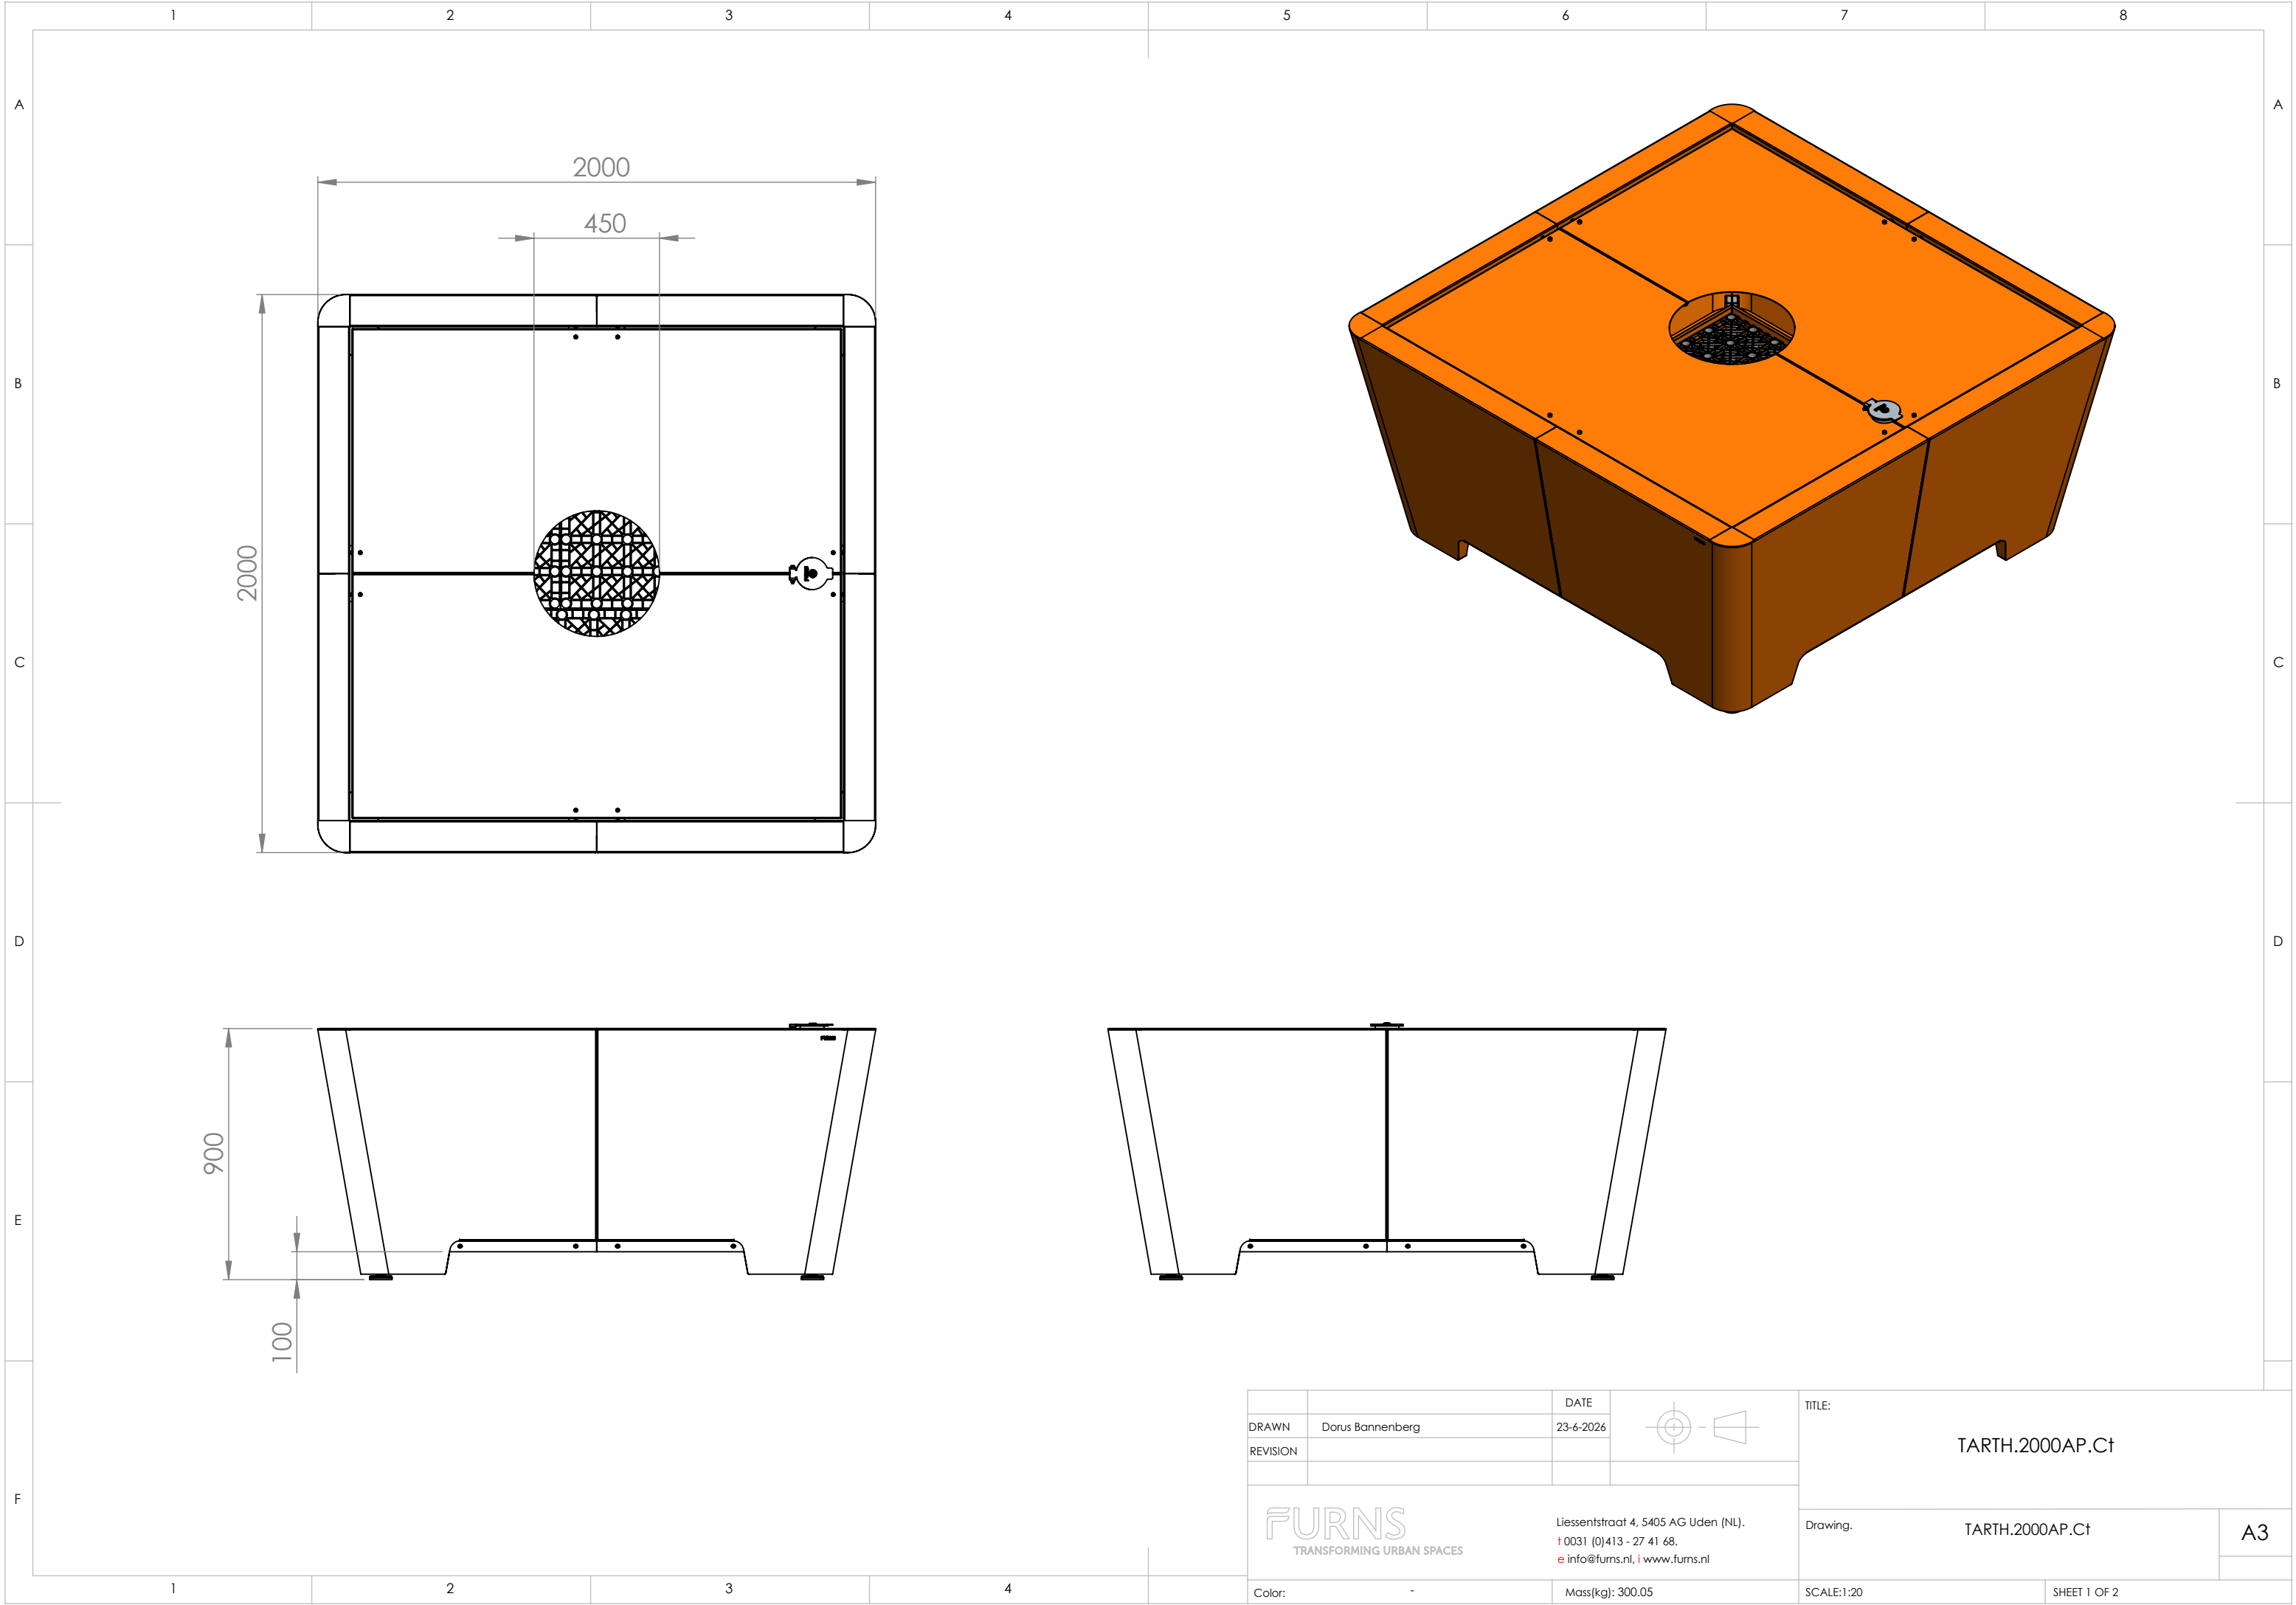


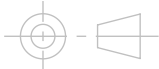

		DATE		TITLE: TARTH.2000AP.Ct		
DRAWN	Dorus Bannenberg	23-6-2026				
REVISION				Drawing. TARTH.2000AP.Ct		
FURNS TRANSFORMING URBAN SPACES Liessentstraat 4, 5405 AG Uden (NL). † 0031 (0)413 - 27 41 68. e info@furns.nl, i www.furns.nl						
Color: -		Mass(kg): 300.05	SCALE:1:20	SHEET 1 OF 2		

Drawing. TARTH.2000AP.Ct

A3