
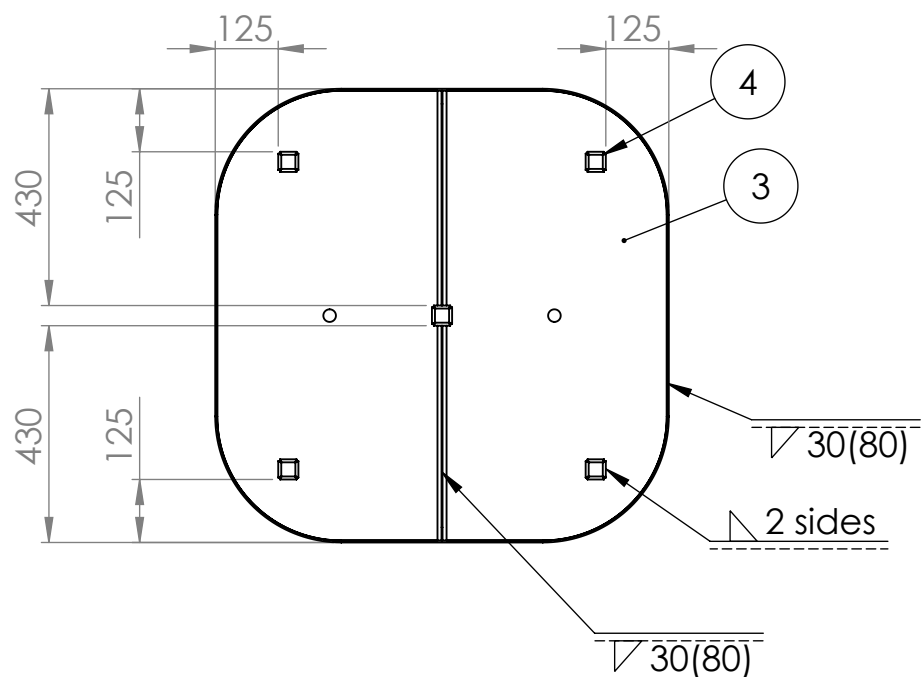
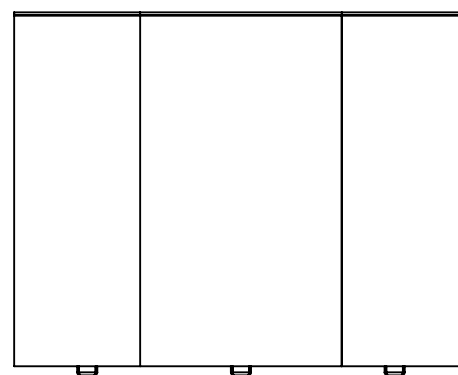
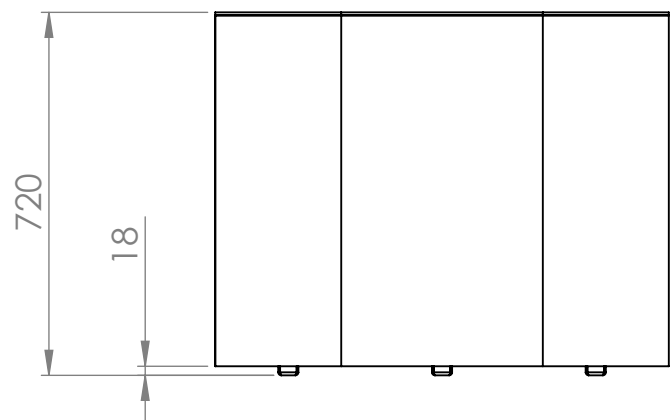
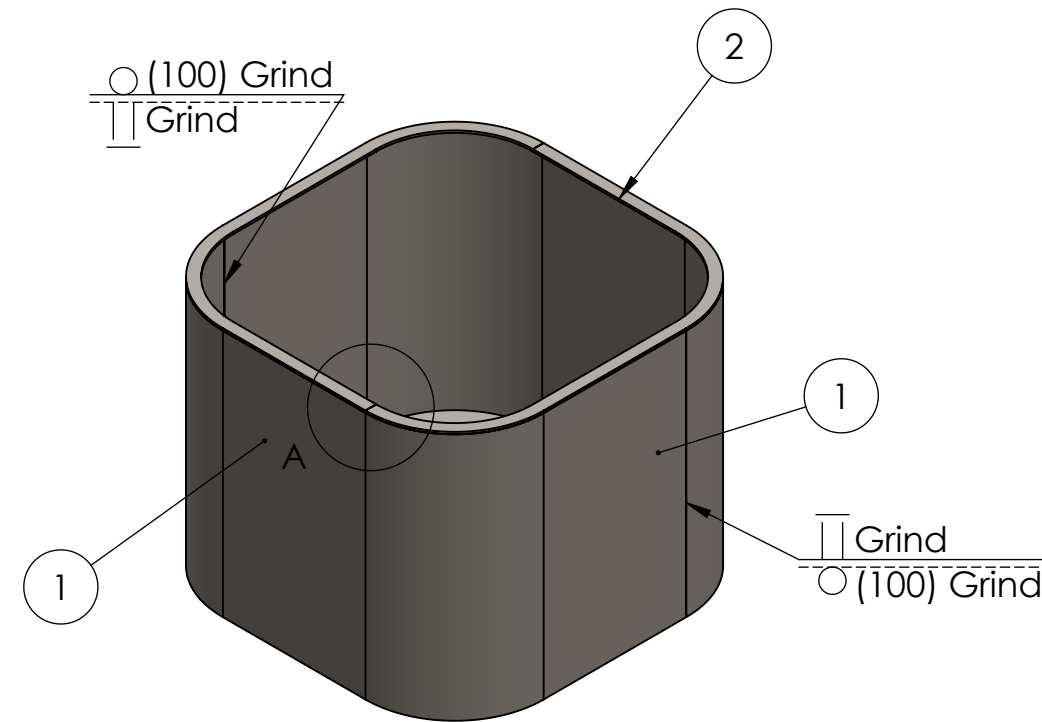
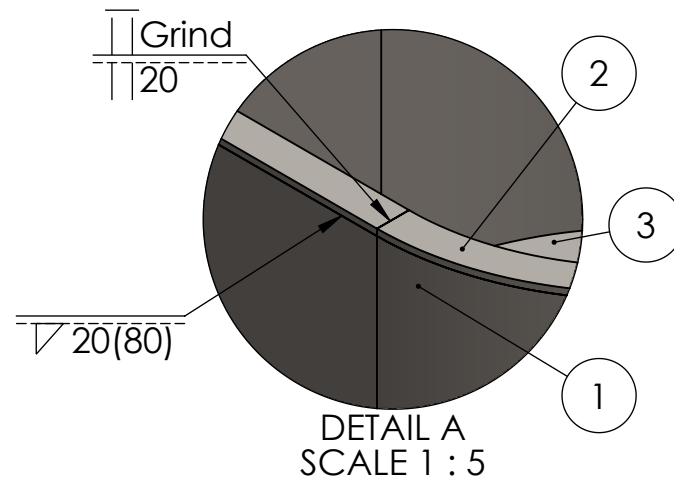


DRAWN	Luuk van den Heuvel	DATE	1-11-2019		TITLE:			
REVISION					Aluminum			
				Liessentstraat 4, 5405 AG Uden (NL). t 0031 (0)413 - 27 41 68. e info@adezz.com, i www.adezz.com		Drawing:	Tonic-TOA 3	A3
Color:	-	Mass (kg):	33.63	SCALE:1:15	SHEET 1 OF 6			

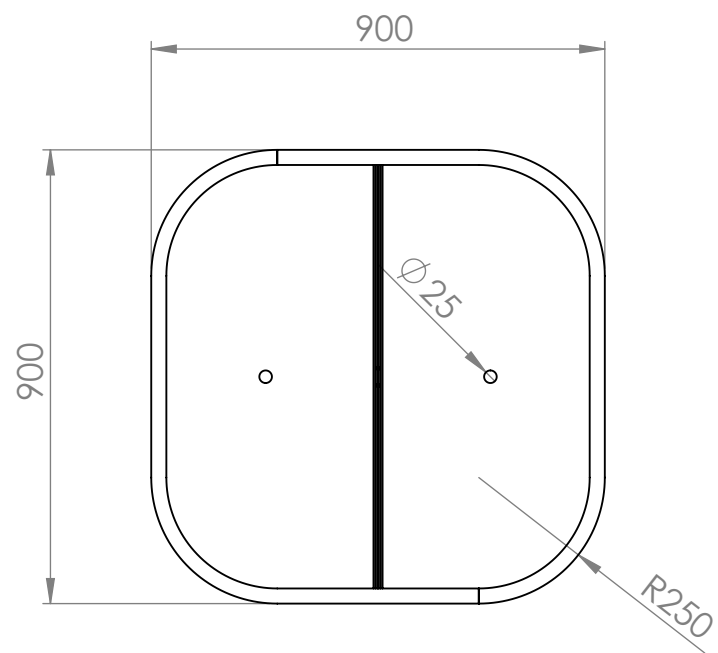

ITEM NO.	PART NUMBER	THICKNESS	DESCRIPTION	
1	Tonic-TOA 3 Wall	4mm	Aluminum	2
2	Tonic-TOA 3 Edge 30mm	6mm	Aluminum	2
3	Tonic-TOA 3 Bottom	4mm	Aluminum	2
4	Tonic-TOA 3 Foot	3mm	Aluminum	5

DRAWN	Luuk van den Heuvel	DATE	1-11-2019
REVISION			







TITLE:
Tonic-TOA 3

ADEZZ[®]
WE PRODUCE GARDEN PRODUCTS FOR PROFESSIONALS


Liessentstraat 4, 5405 AG Uden (NL).
t 0031 (0)413 - 27 41 68.
e info@adezz.com, i www.adezz.com

Drawing:
Tonic-TOA 3

A3

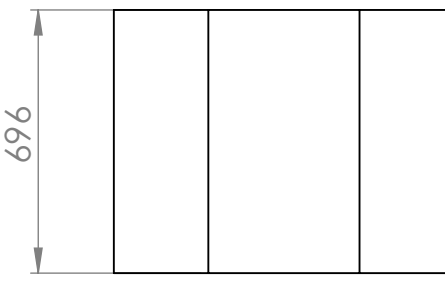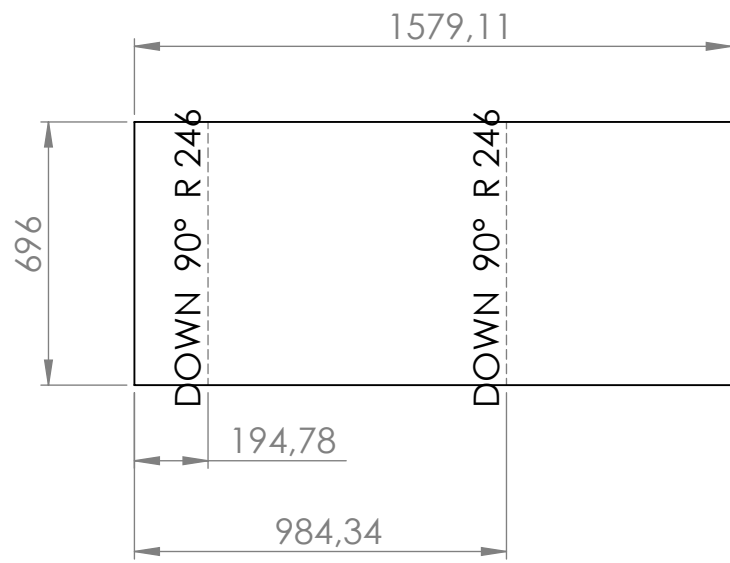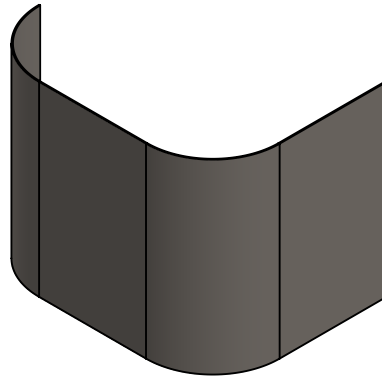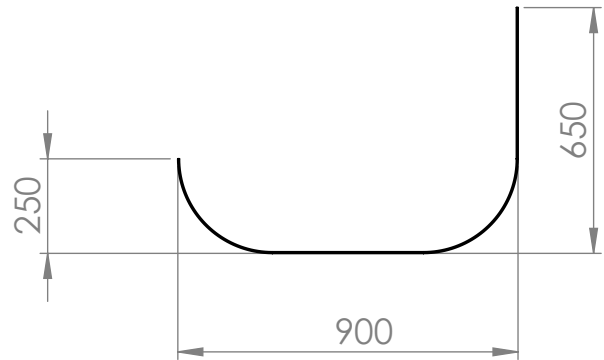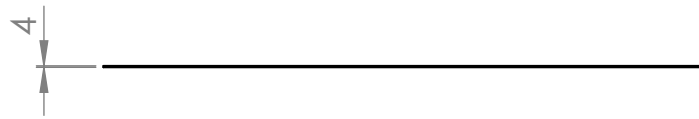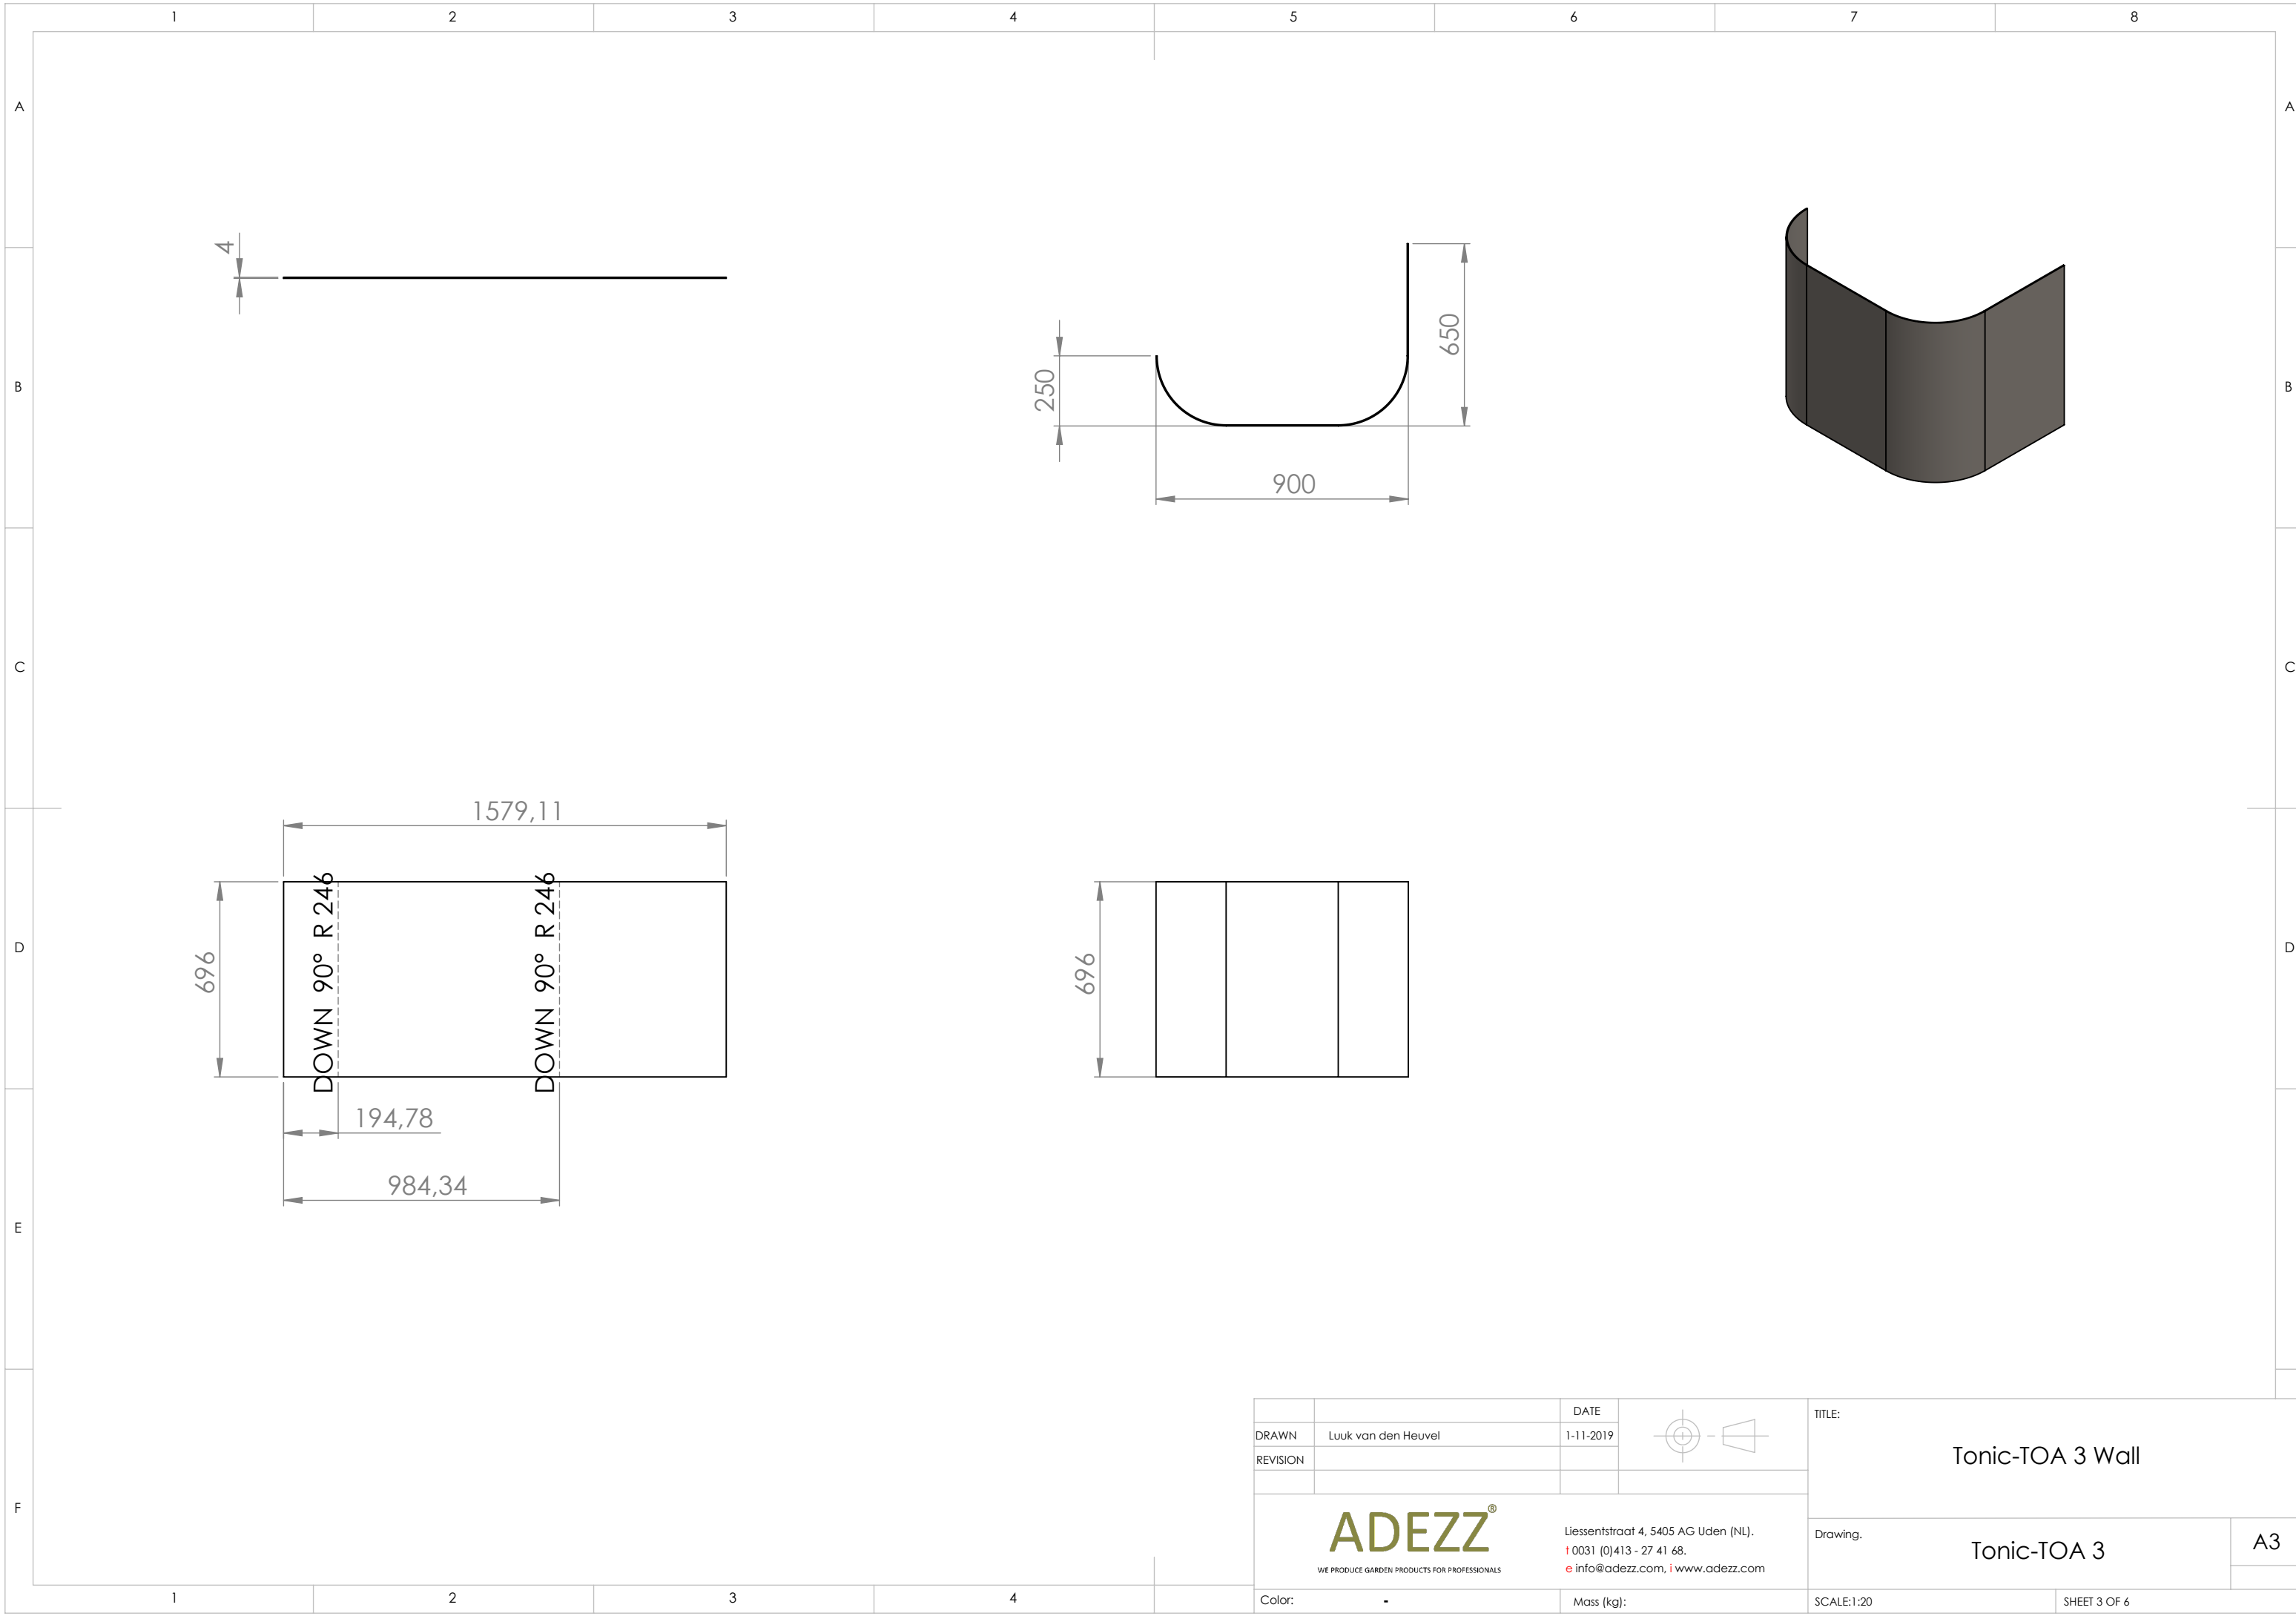

DRAWN	Luuk van den Heuvel	DATE	1-11-2019
REVISION			




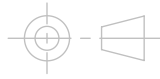


TITLE:	Tonic-TOA 3 Wall	
--------	------------------	--






ADEZZ[®]
 WE PRODUCE GARDEN PRODUCTS FOR PROFESSIONALS

Liessentstraat 4, 5405 AG Uden (NL).
 † 0031 (0)413 - 27 41 68.
 e info@adezz.com, i www.adezz.com


Drawing:	Tonic-TOA 3	A3
----------	-------------	----

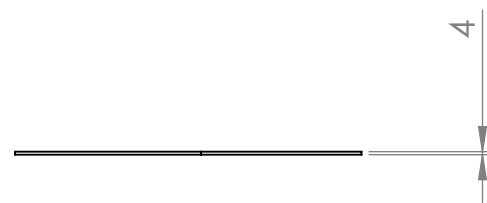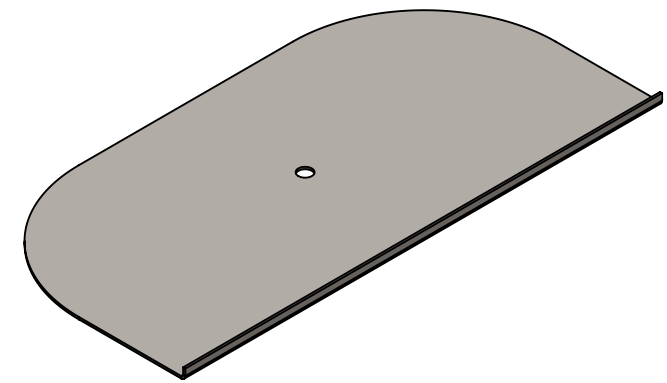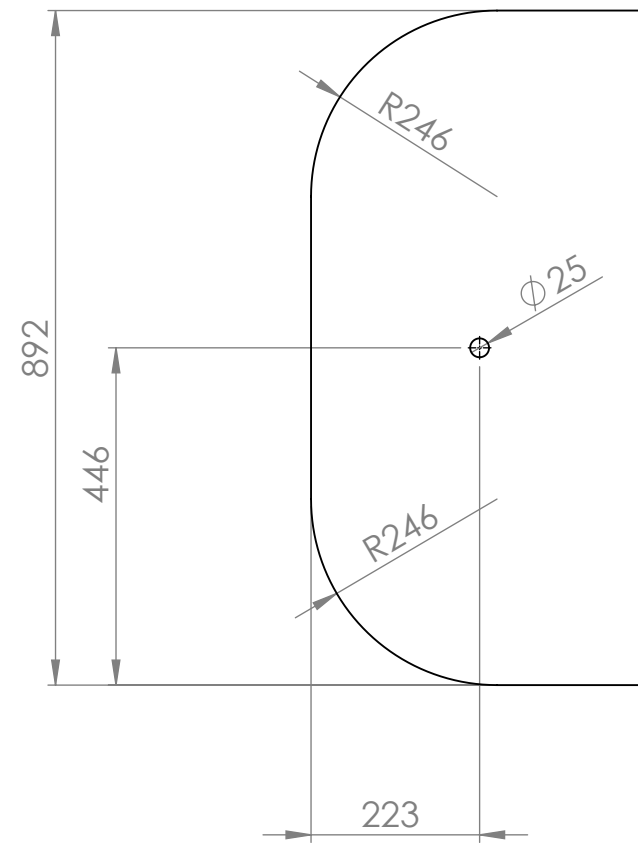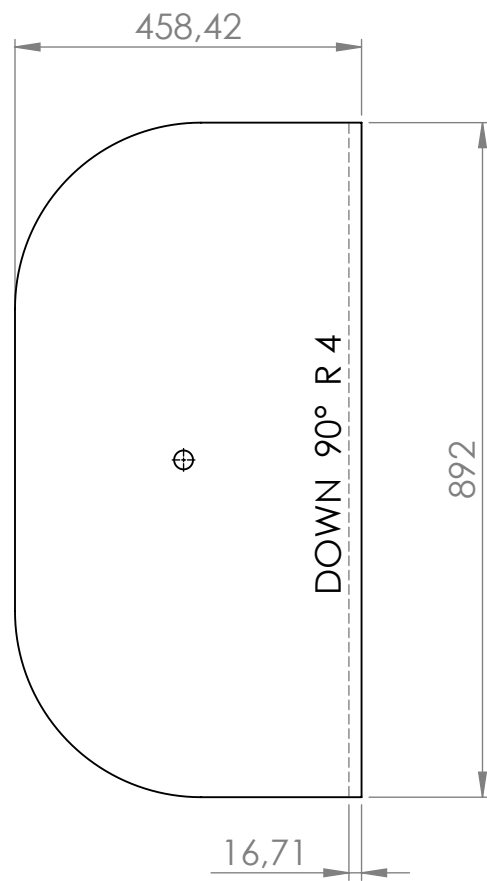


DRAWN	Luuk van den Heuvel	DATE	1-11-2019		TITLE:			
REVISION					Tonic-TOA 3 Bottom			
				Liessentstraat 4, 5405 AG Uden (NL). † 0031 (0)413 - 27 41 68. e info@adezz.com, i www.adezz.com		Drawing:	Tonic-TOA 3	A3
Color:	-	Mass (kg):		SCALE:1:10	SHEET 4 OF 6			

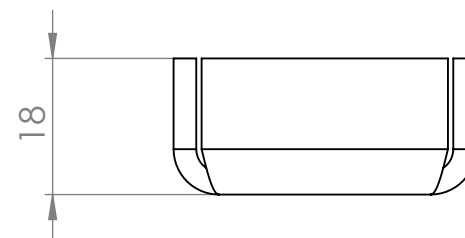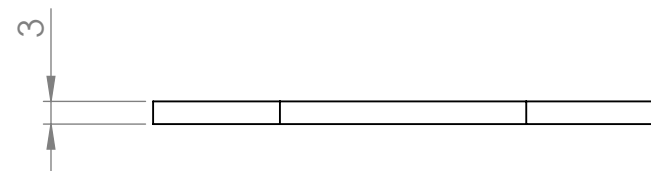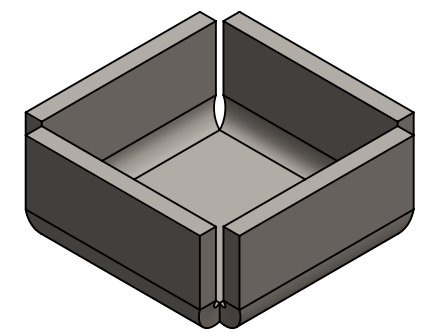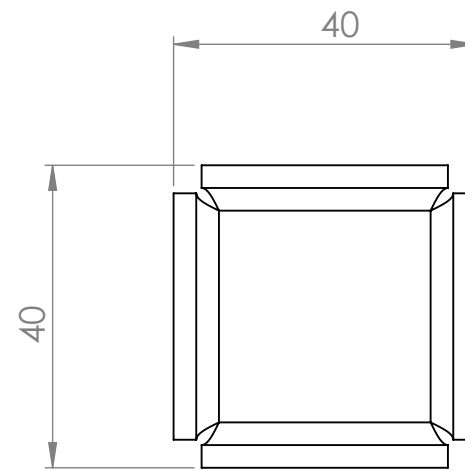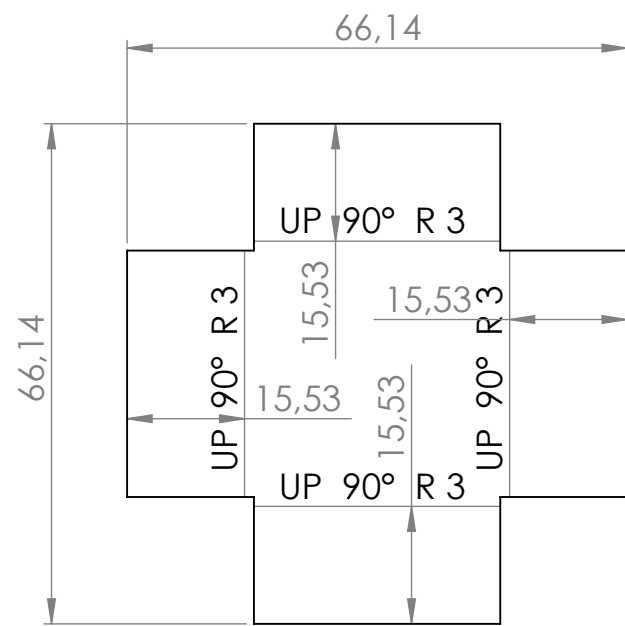

DRAWN	Luuk van den Heuvel	DATE	1-11-2019		TITLE:			
REVISION					Tonic-TOA 3 Foot			
				Liessentstraat 4, 5405 AG Uden (NL). t 0031 (0)413 - 27 41 68. e info@adezz.com, i www.adezz.com		Drawing:	Tonic-TOA 3	A3
Color:	-	Mass (kg):		SCALE:1:1	SHEET 5 OF 6			

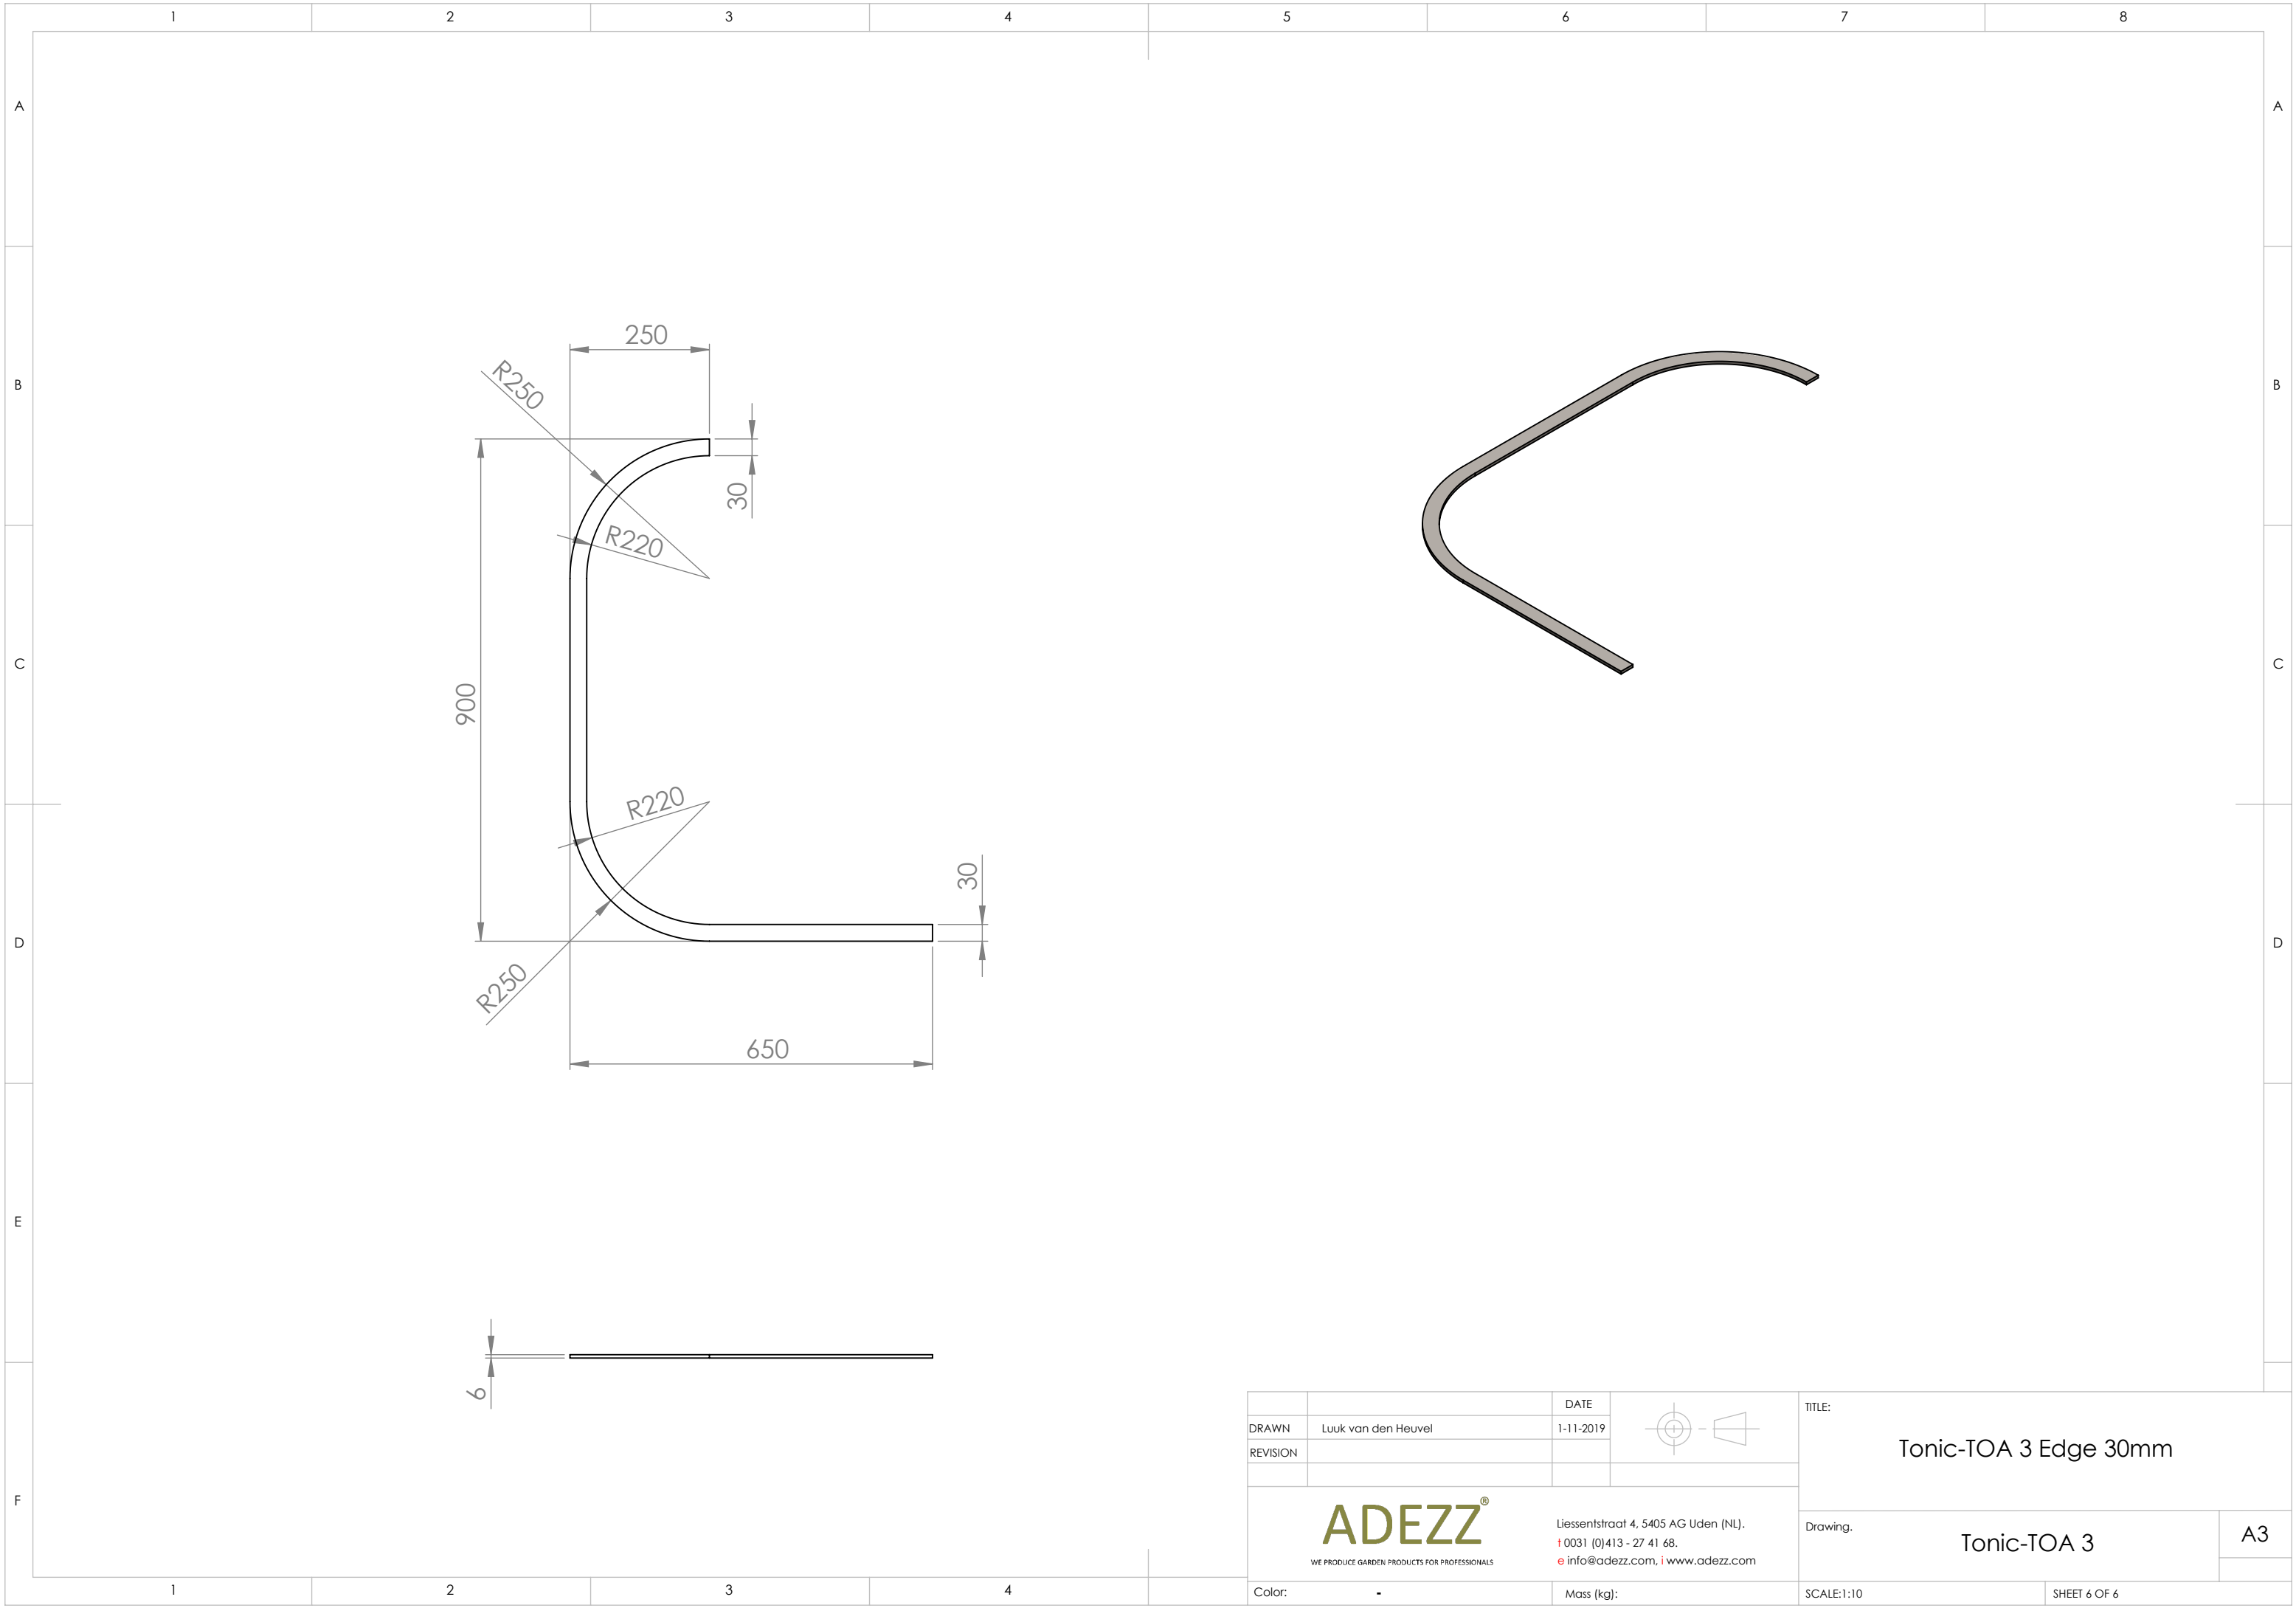

DRAWN	Luuk van den Heuvel	DATE	1-11-2019
REVISION			

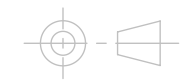

TITLE:	Tonic-TOA 3 Edge 30mm	
--------	-----------------------	--

ADEZZ[®]
WE PRODUCE GARDEN PRODUCTS FOR PROFESSIONALS

Liessentstraat 4, 5405 AG Uden (NL).
 † 0031 (0)413 - 27 41 68.
 e info@adezz.com, i www.adezz.com

Drawing:	Tonic-TOA 3	A3
----------	-------------	----

Color:	-	Mass (kg):		SCALE:1:10	SHEET 6 OF 6
--------	---	------------	--	------------	--------------